




Steel columns
1:20

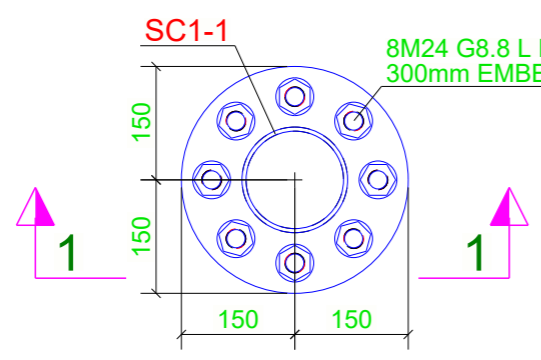




Detail A
1:10

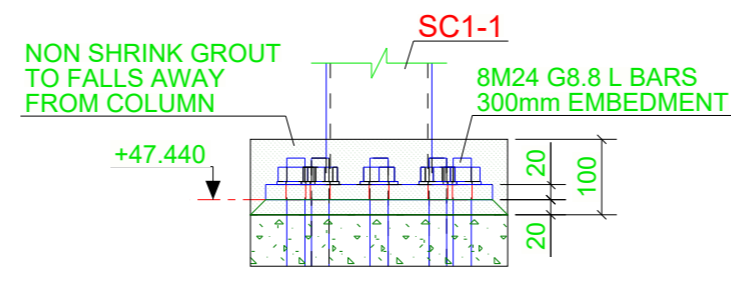


Section 1
1:10

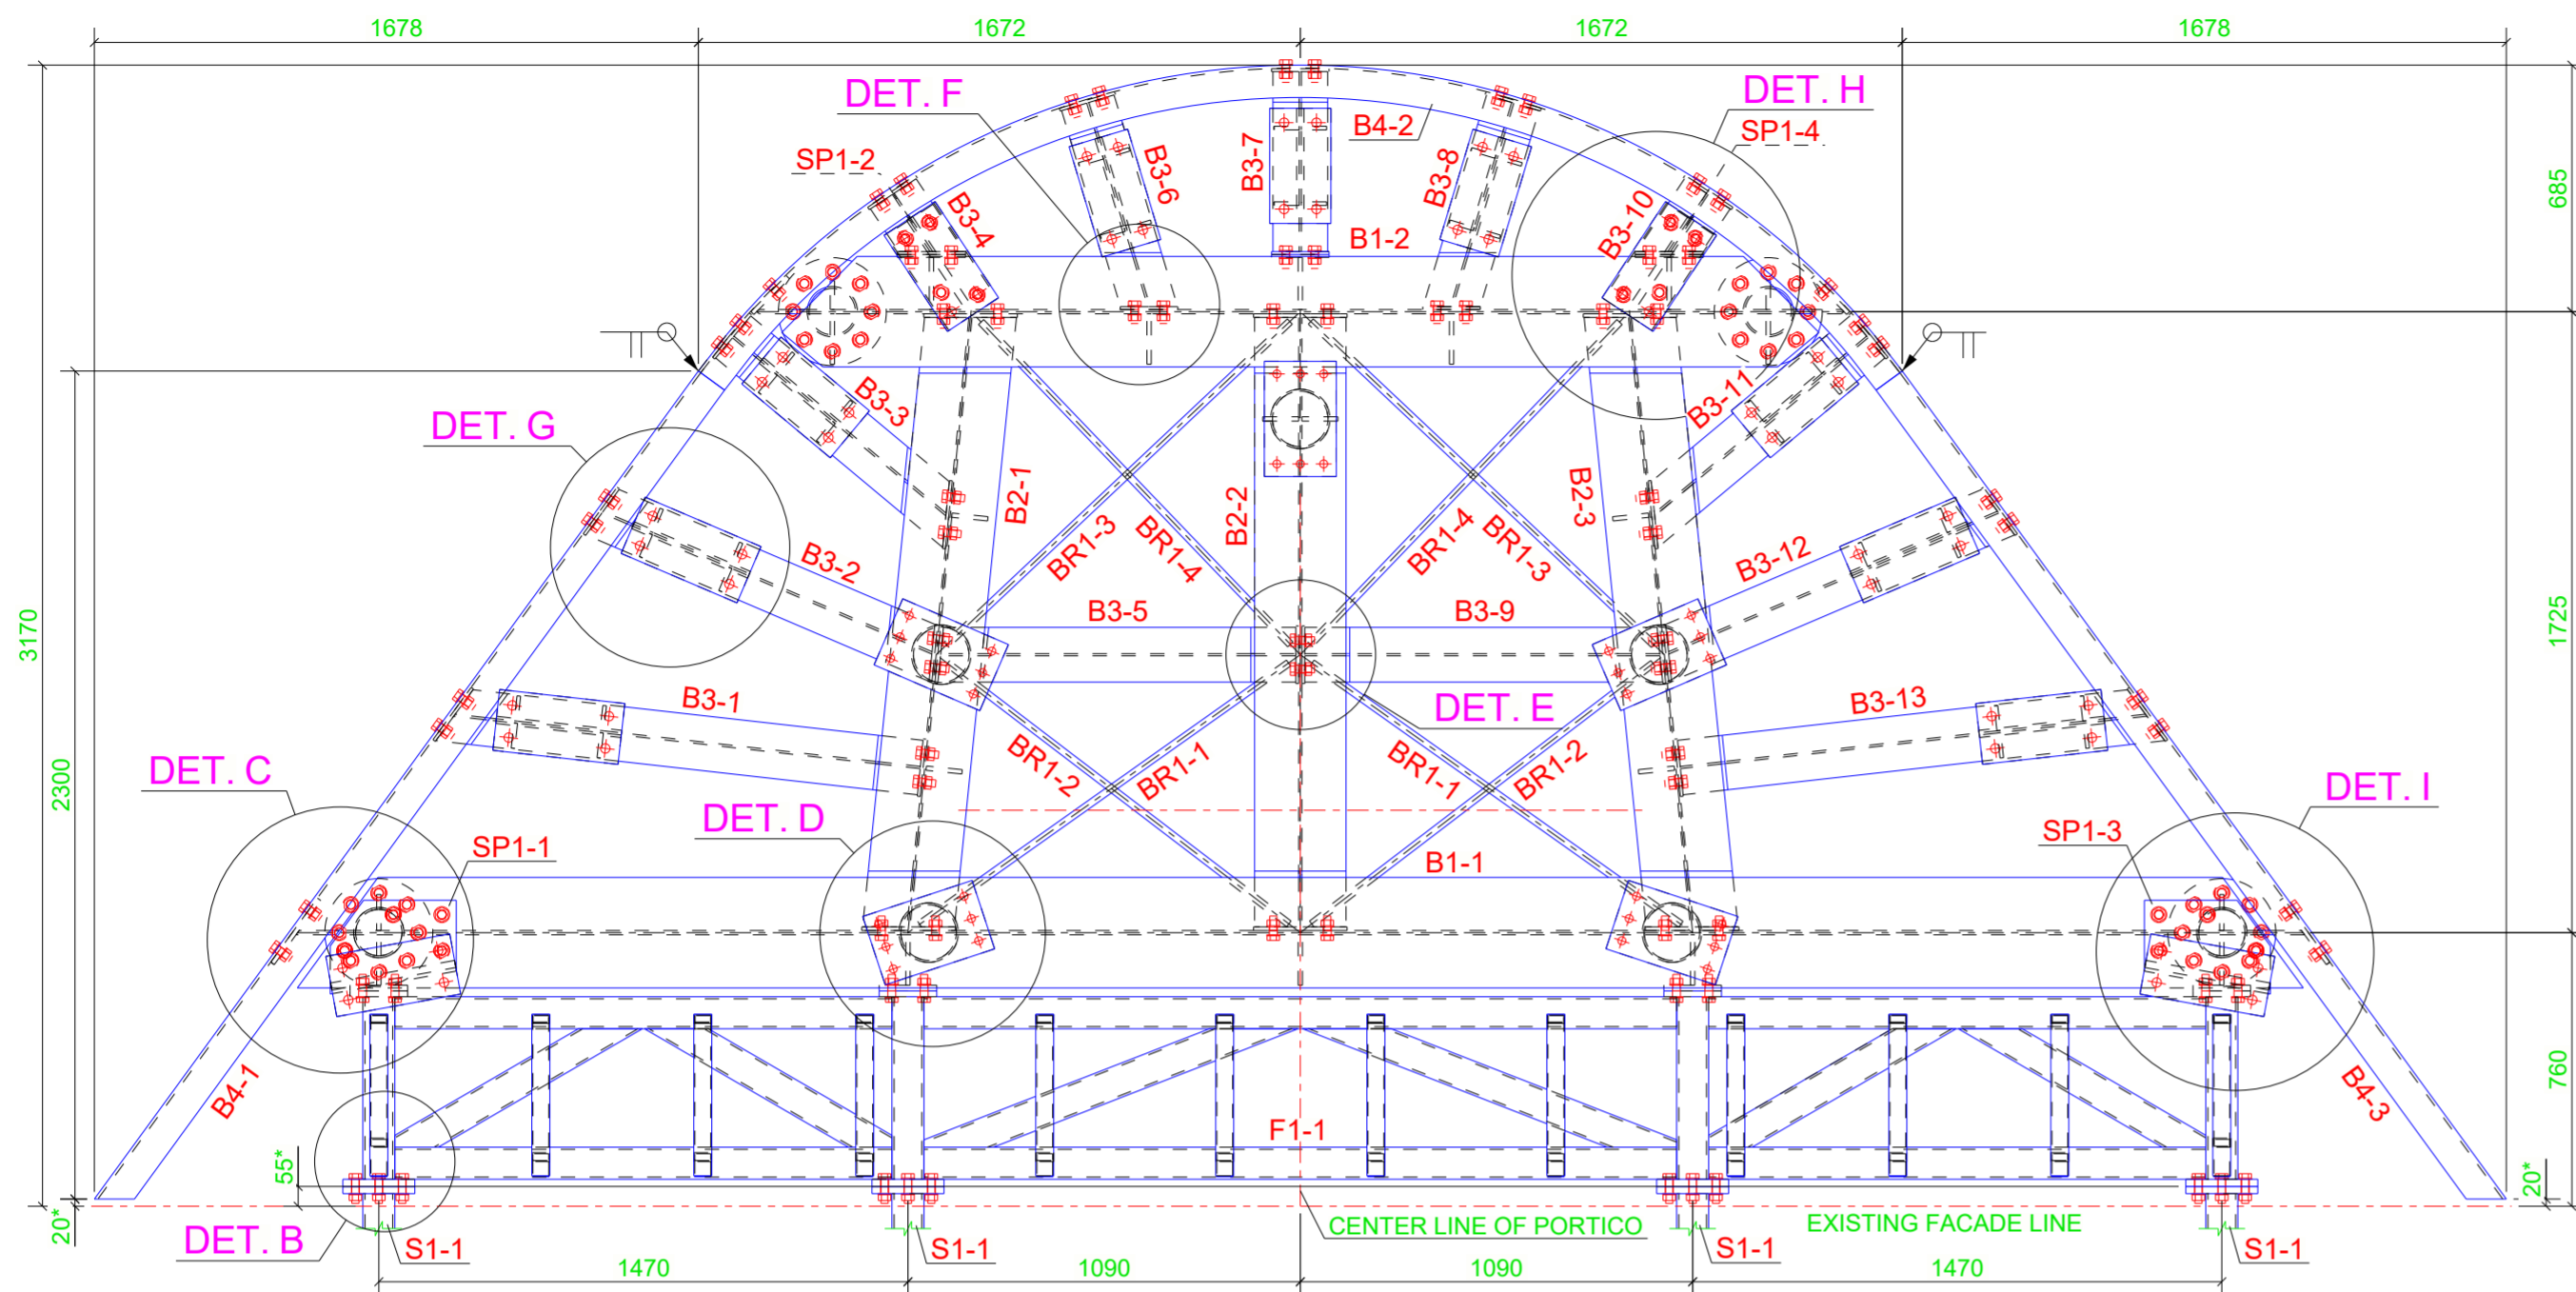


Steel beams
1:20

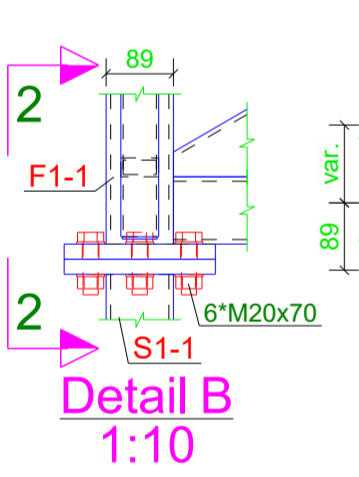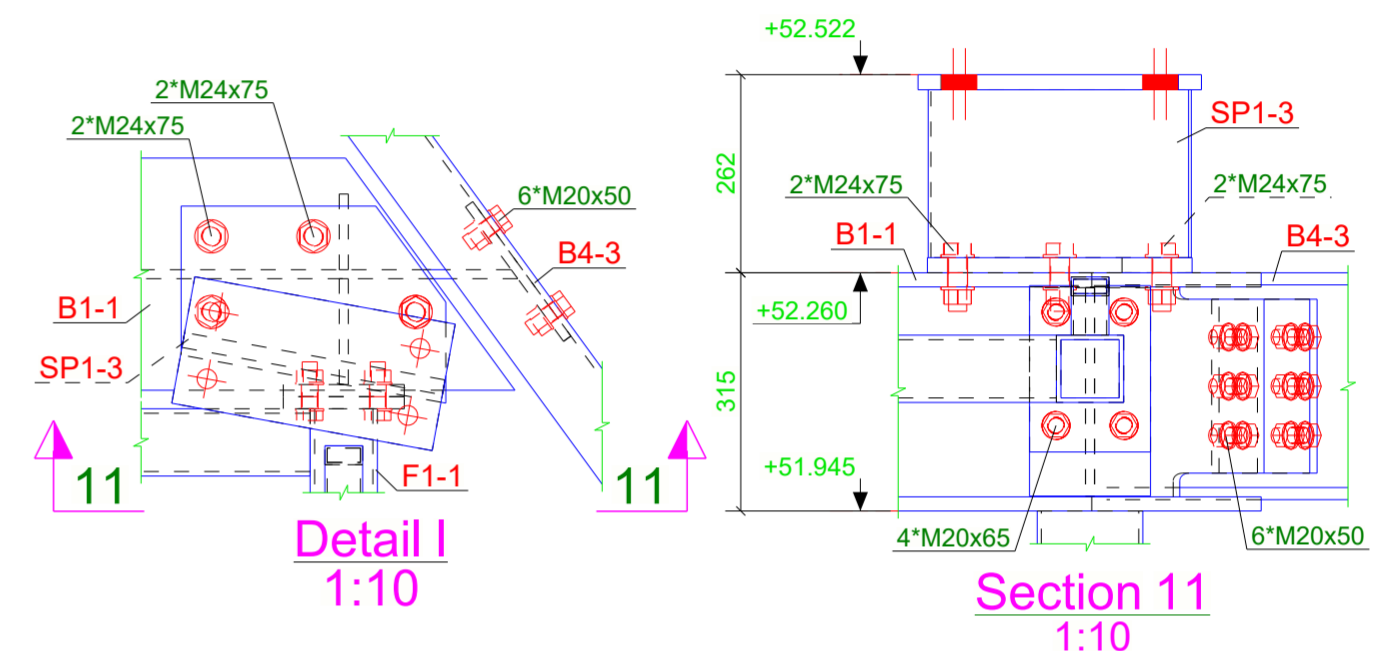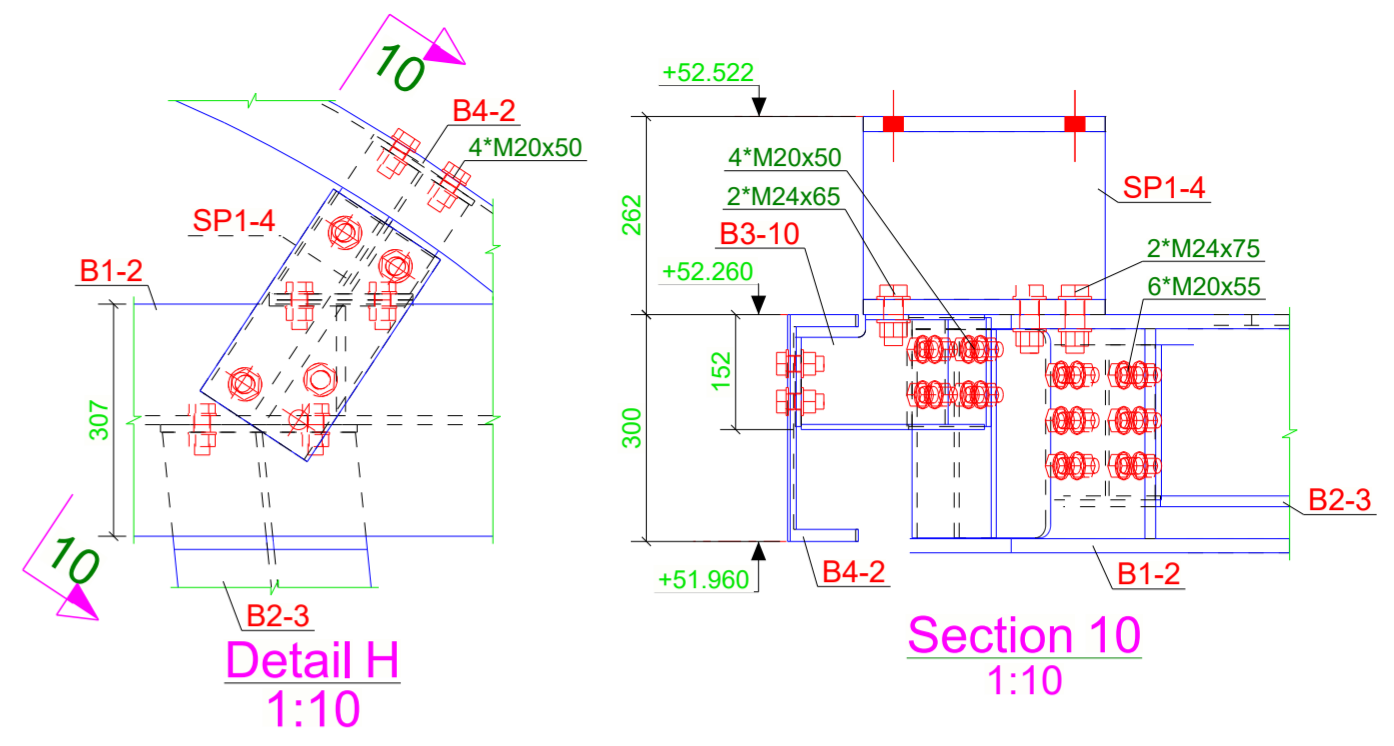



Section 2
1:10

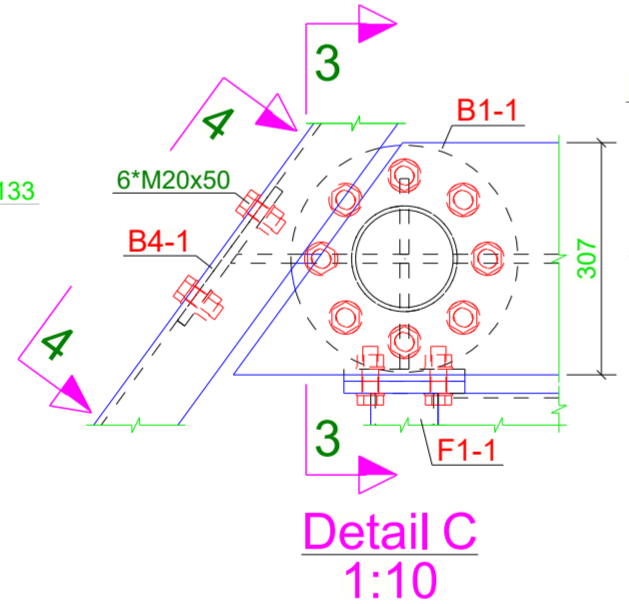



Section 3
1:10

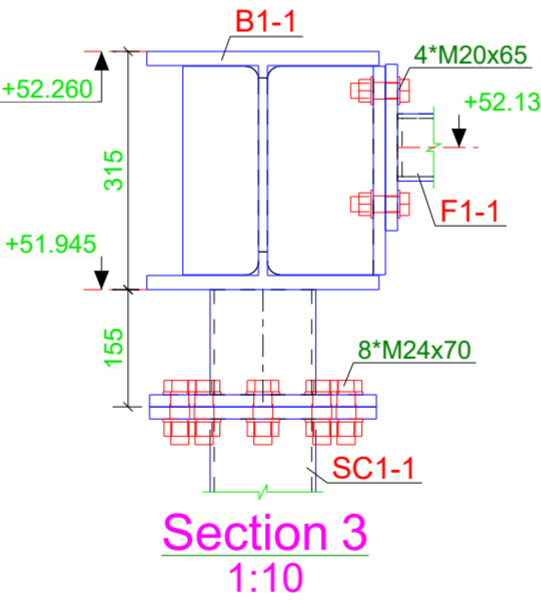


Section 4
1:10

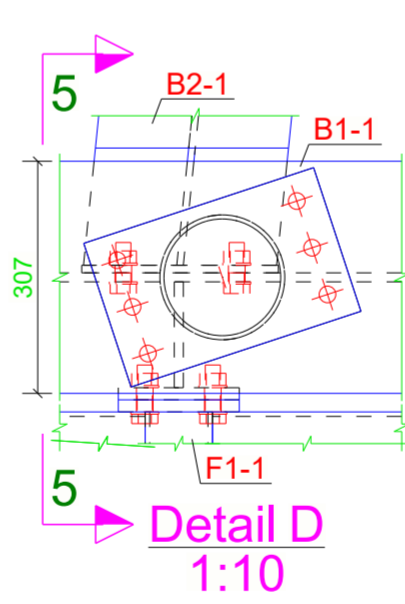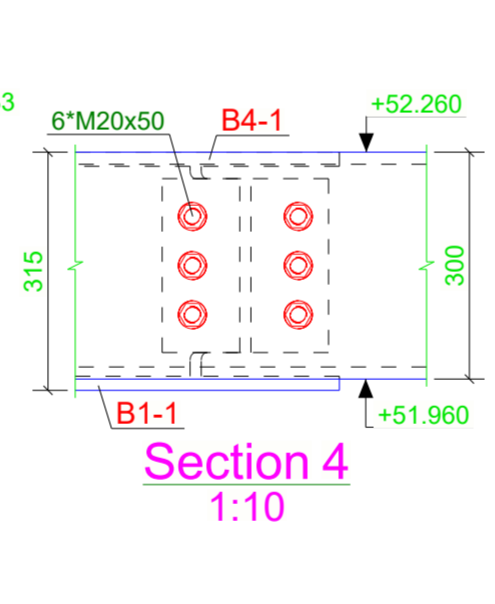


Section 5
1:10

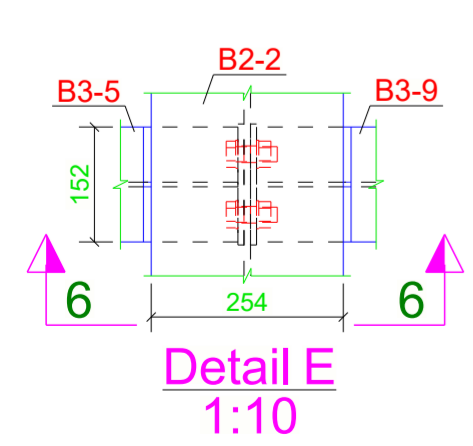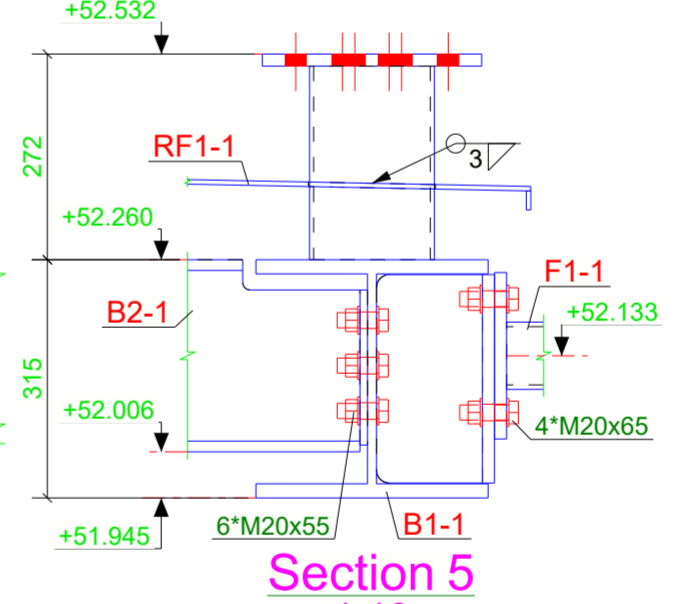



Section 6
1:10

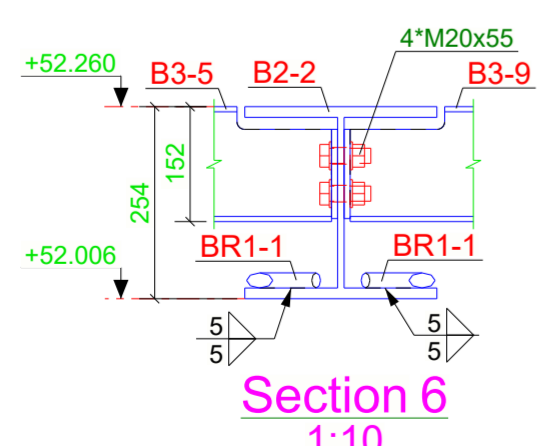



Section 7
1:10









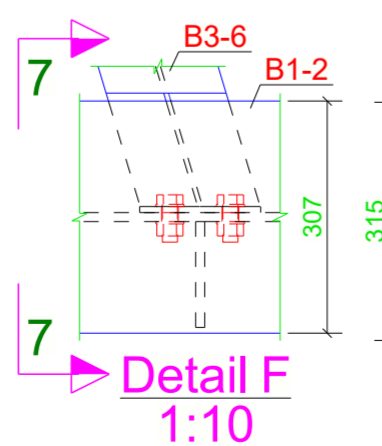



Section 8
1:10

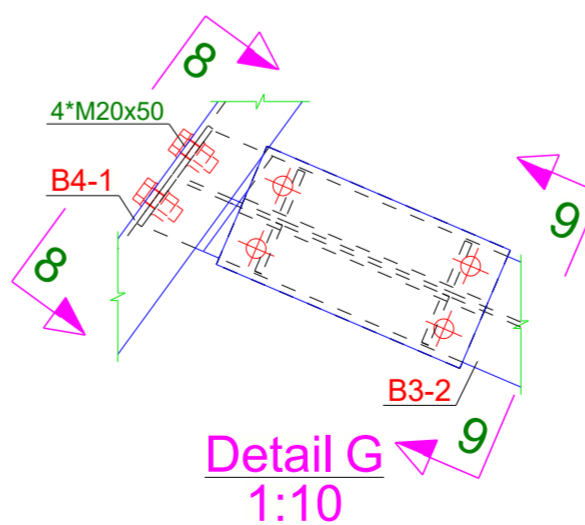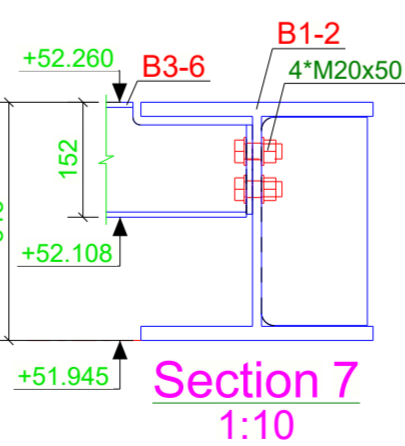


Section 9
1:10

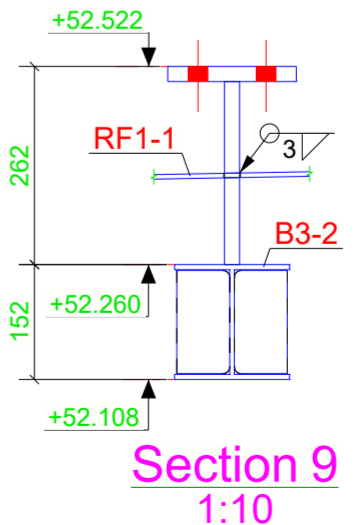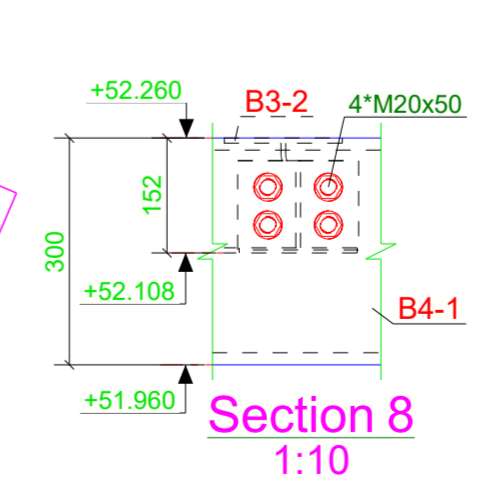

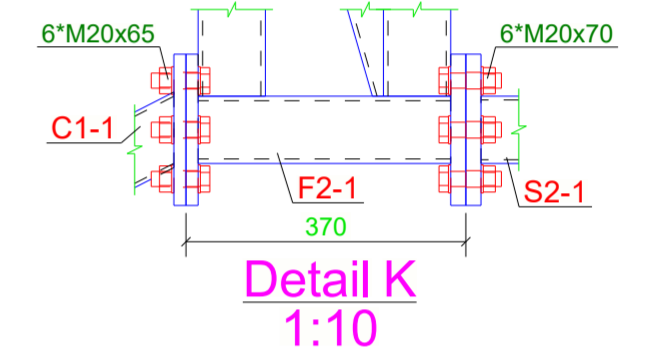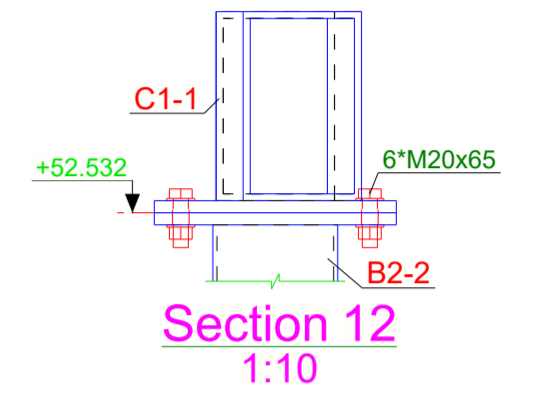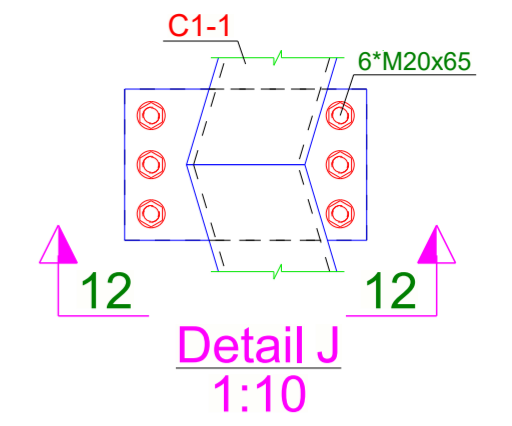
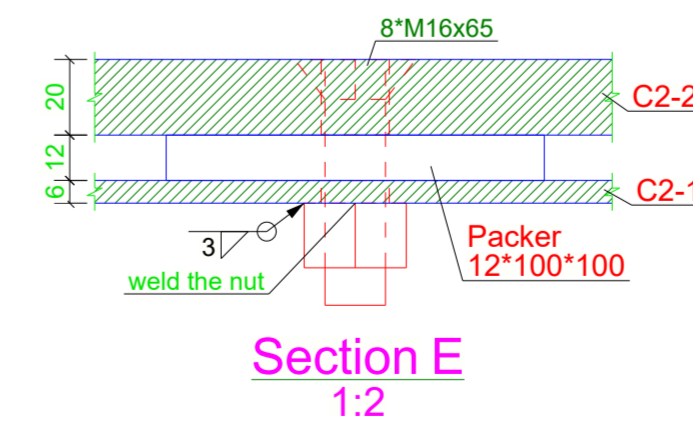
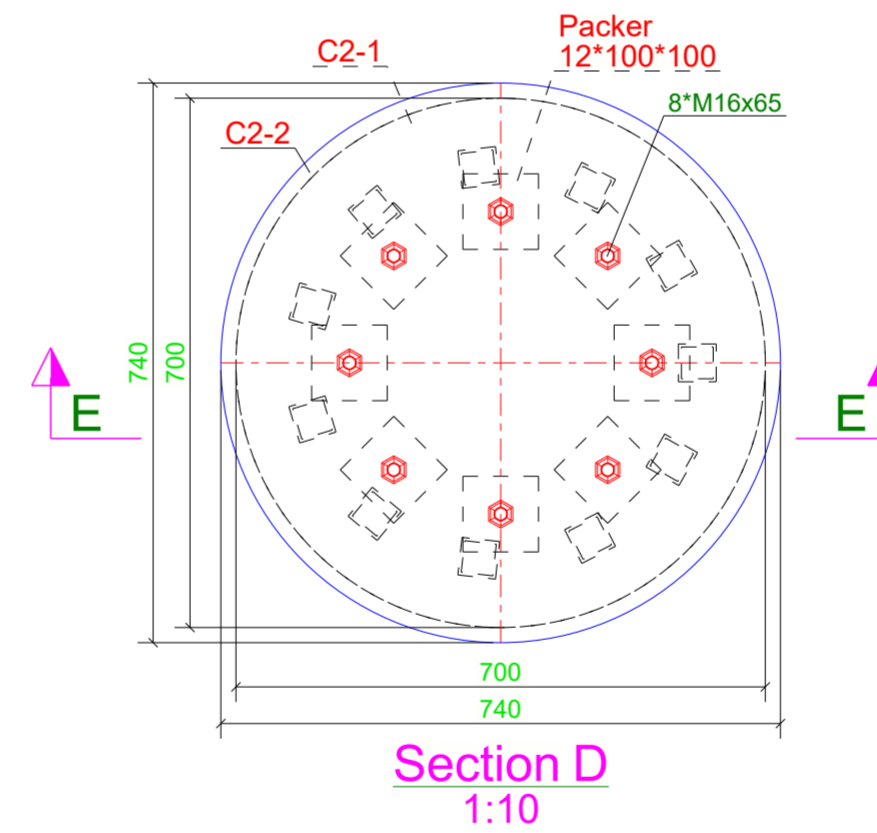
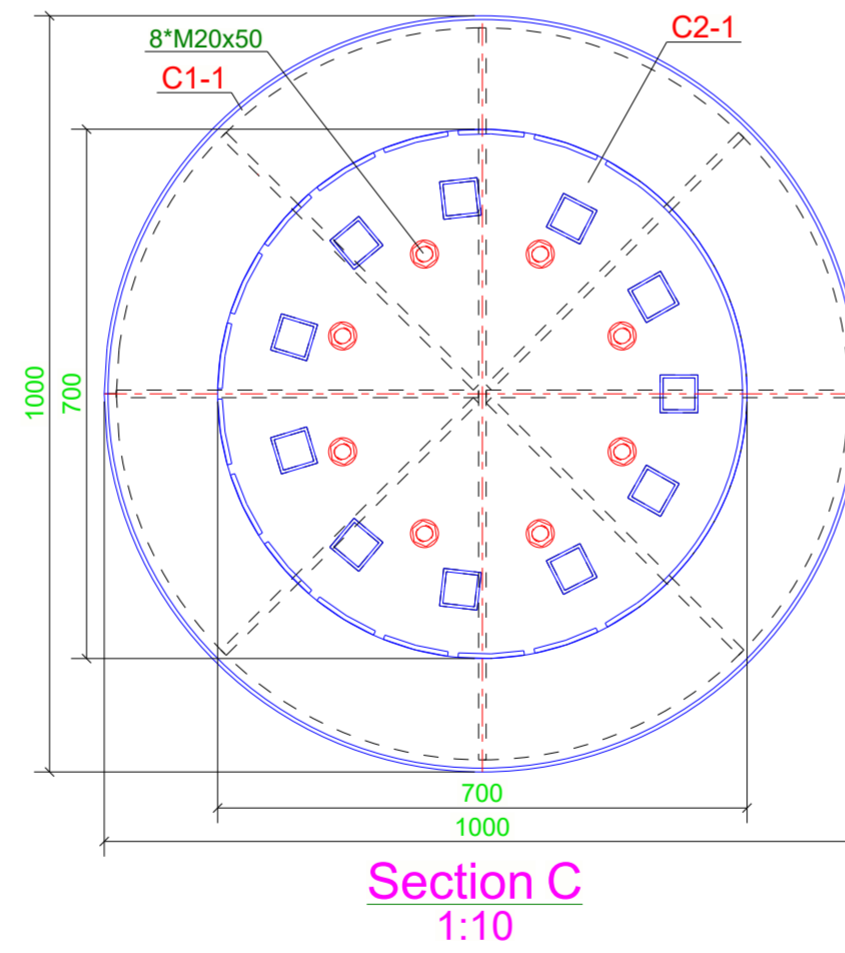
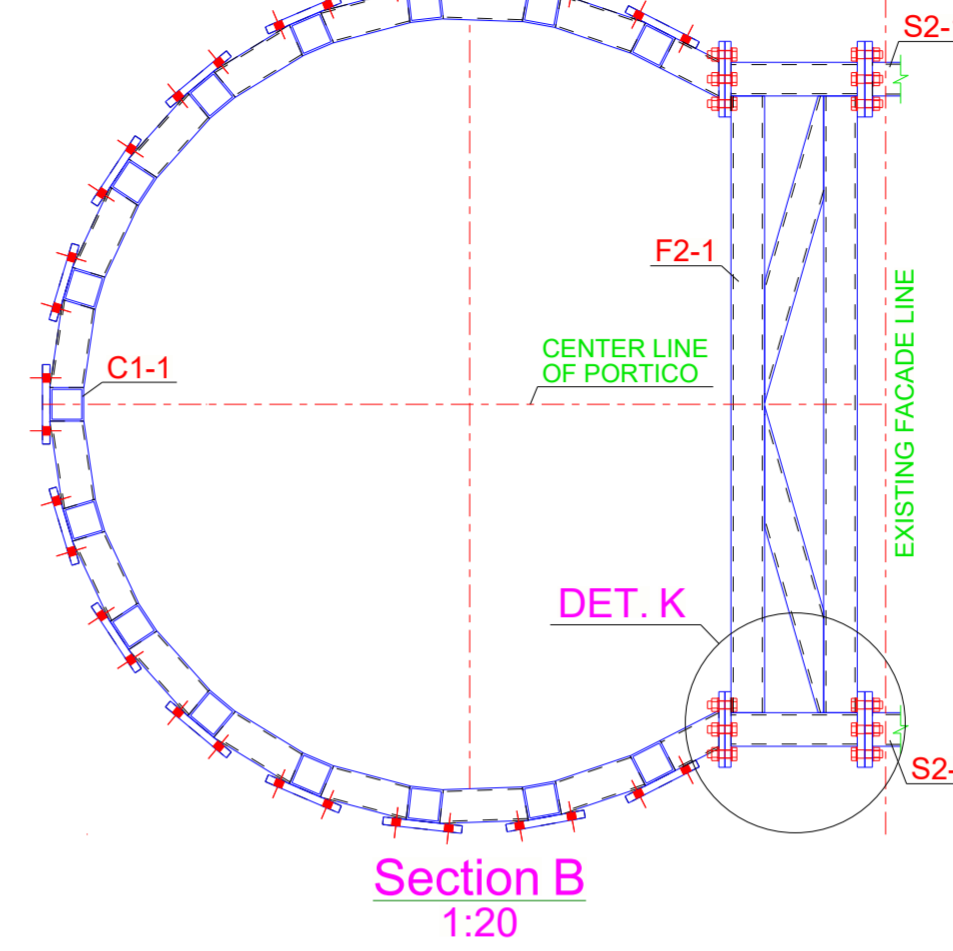
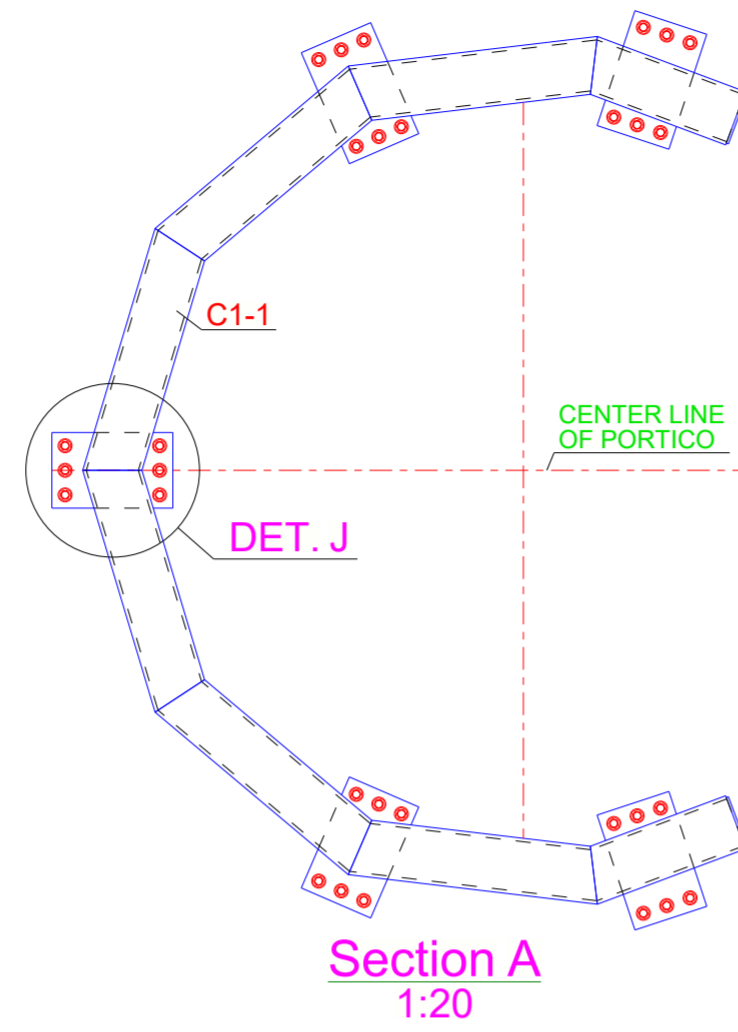
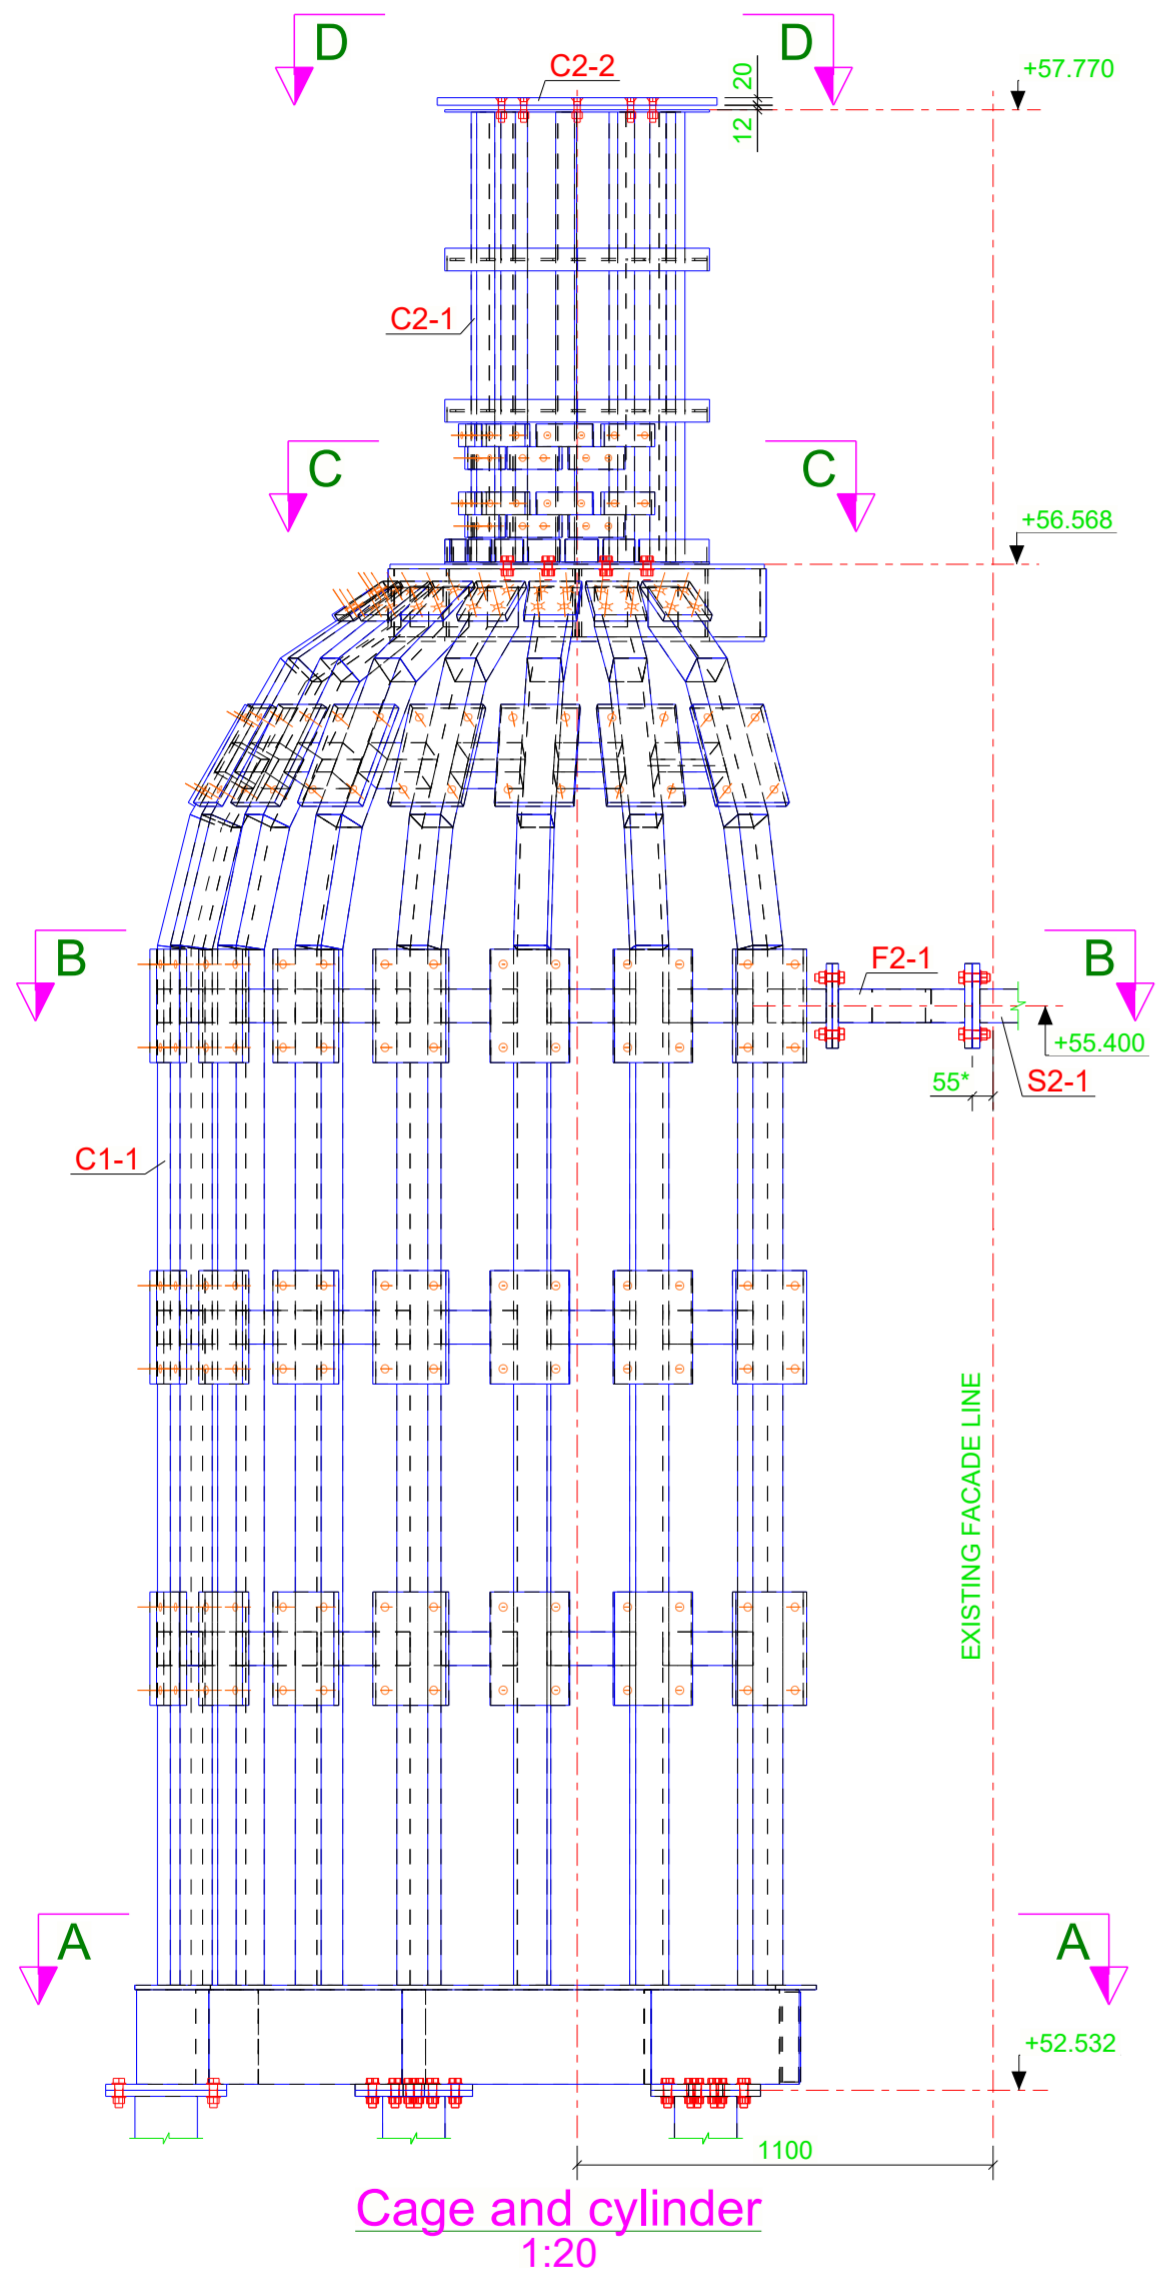


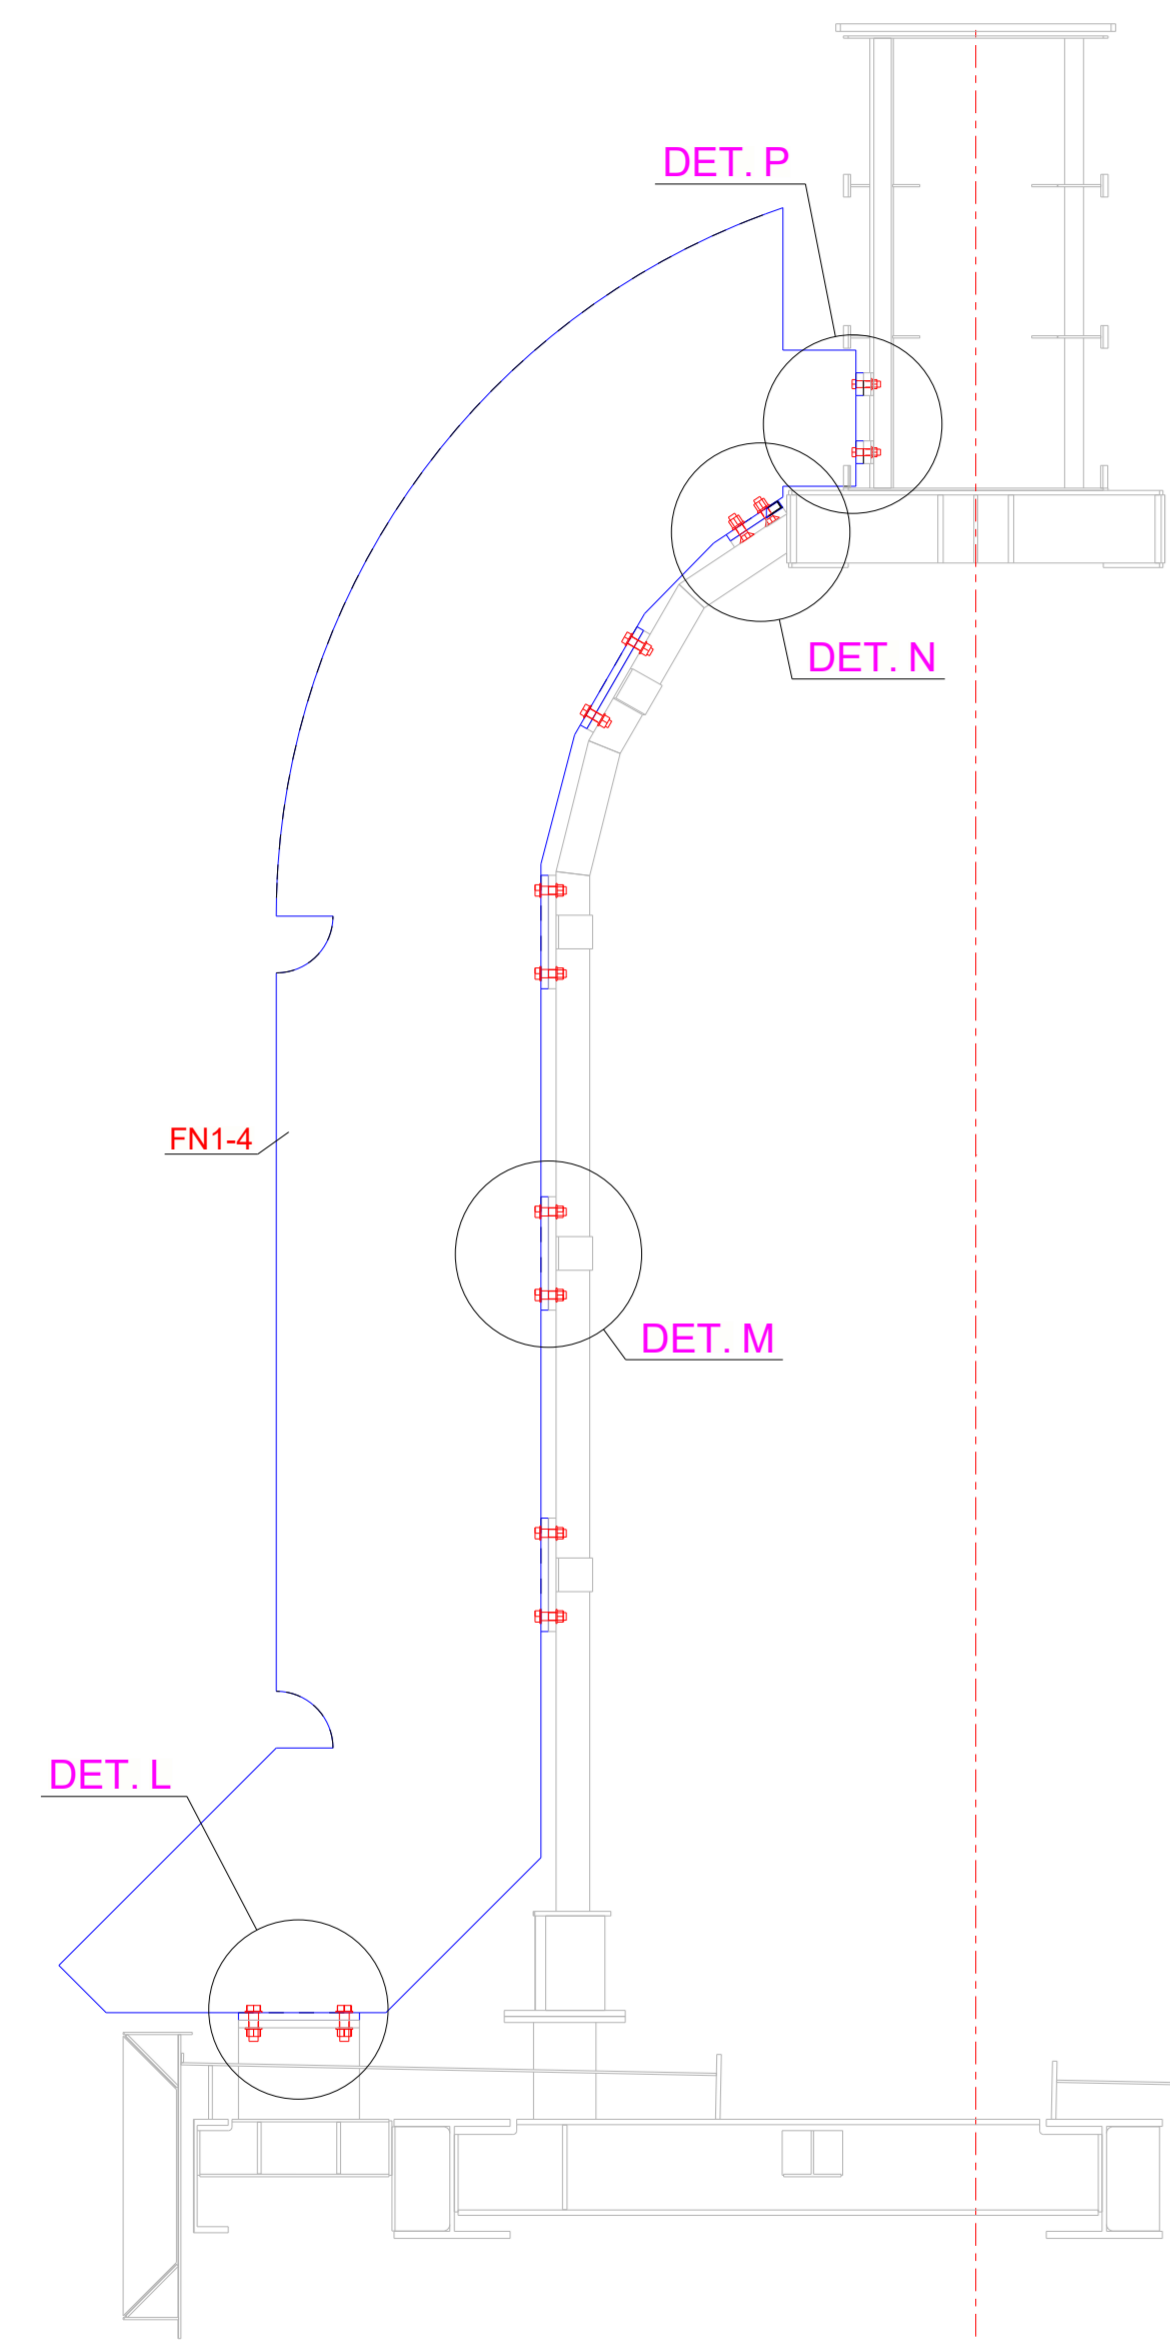


Section F
1:20

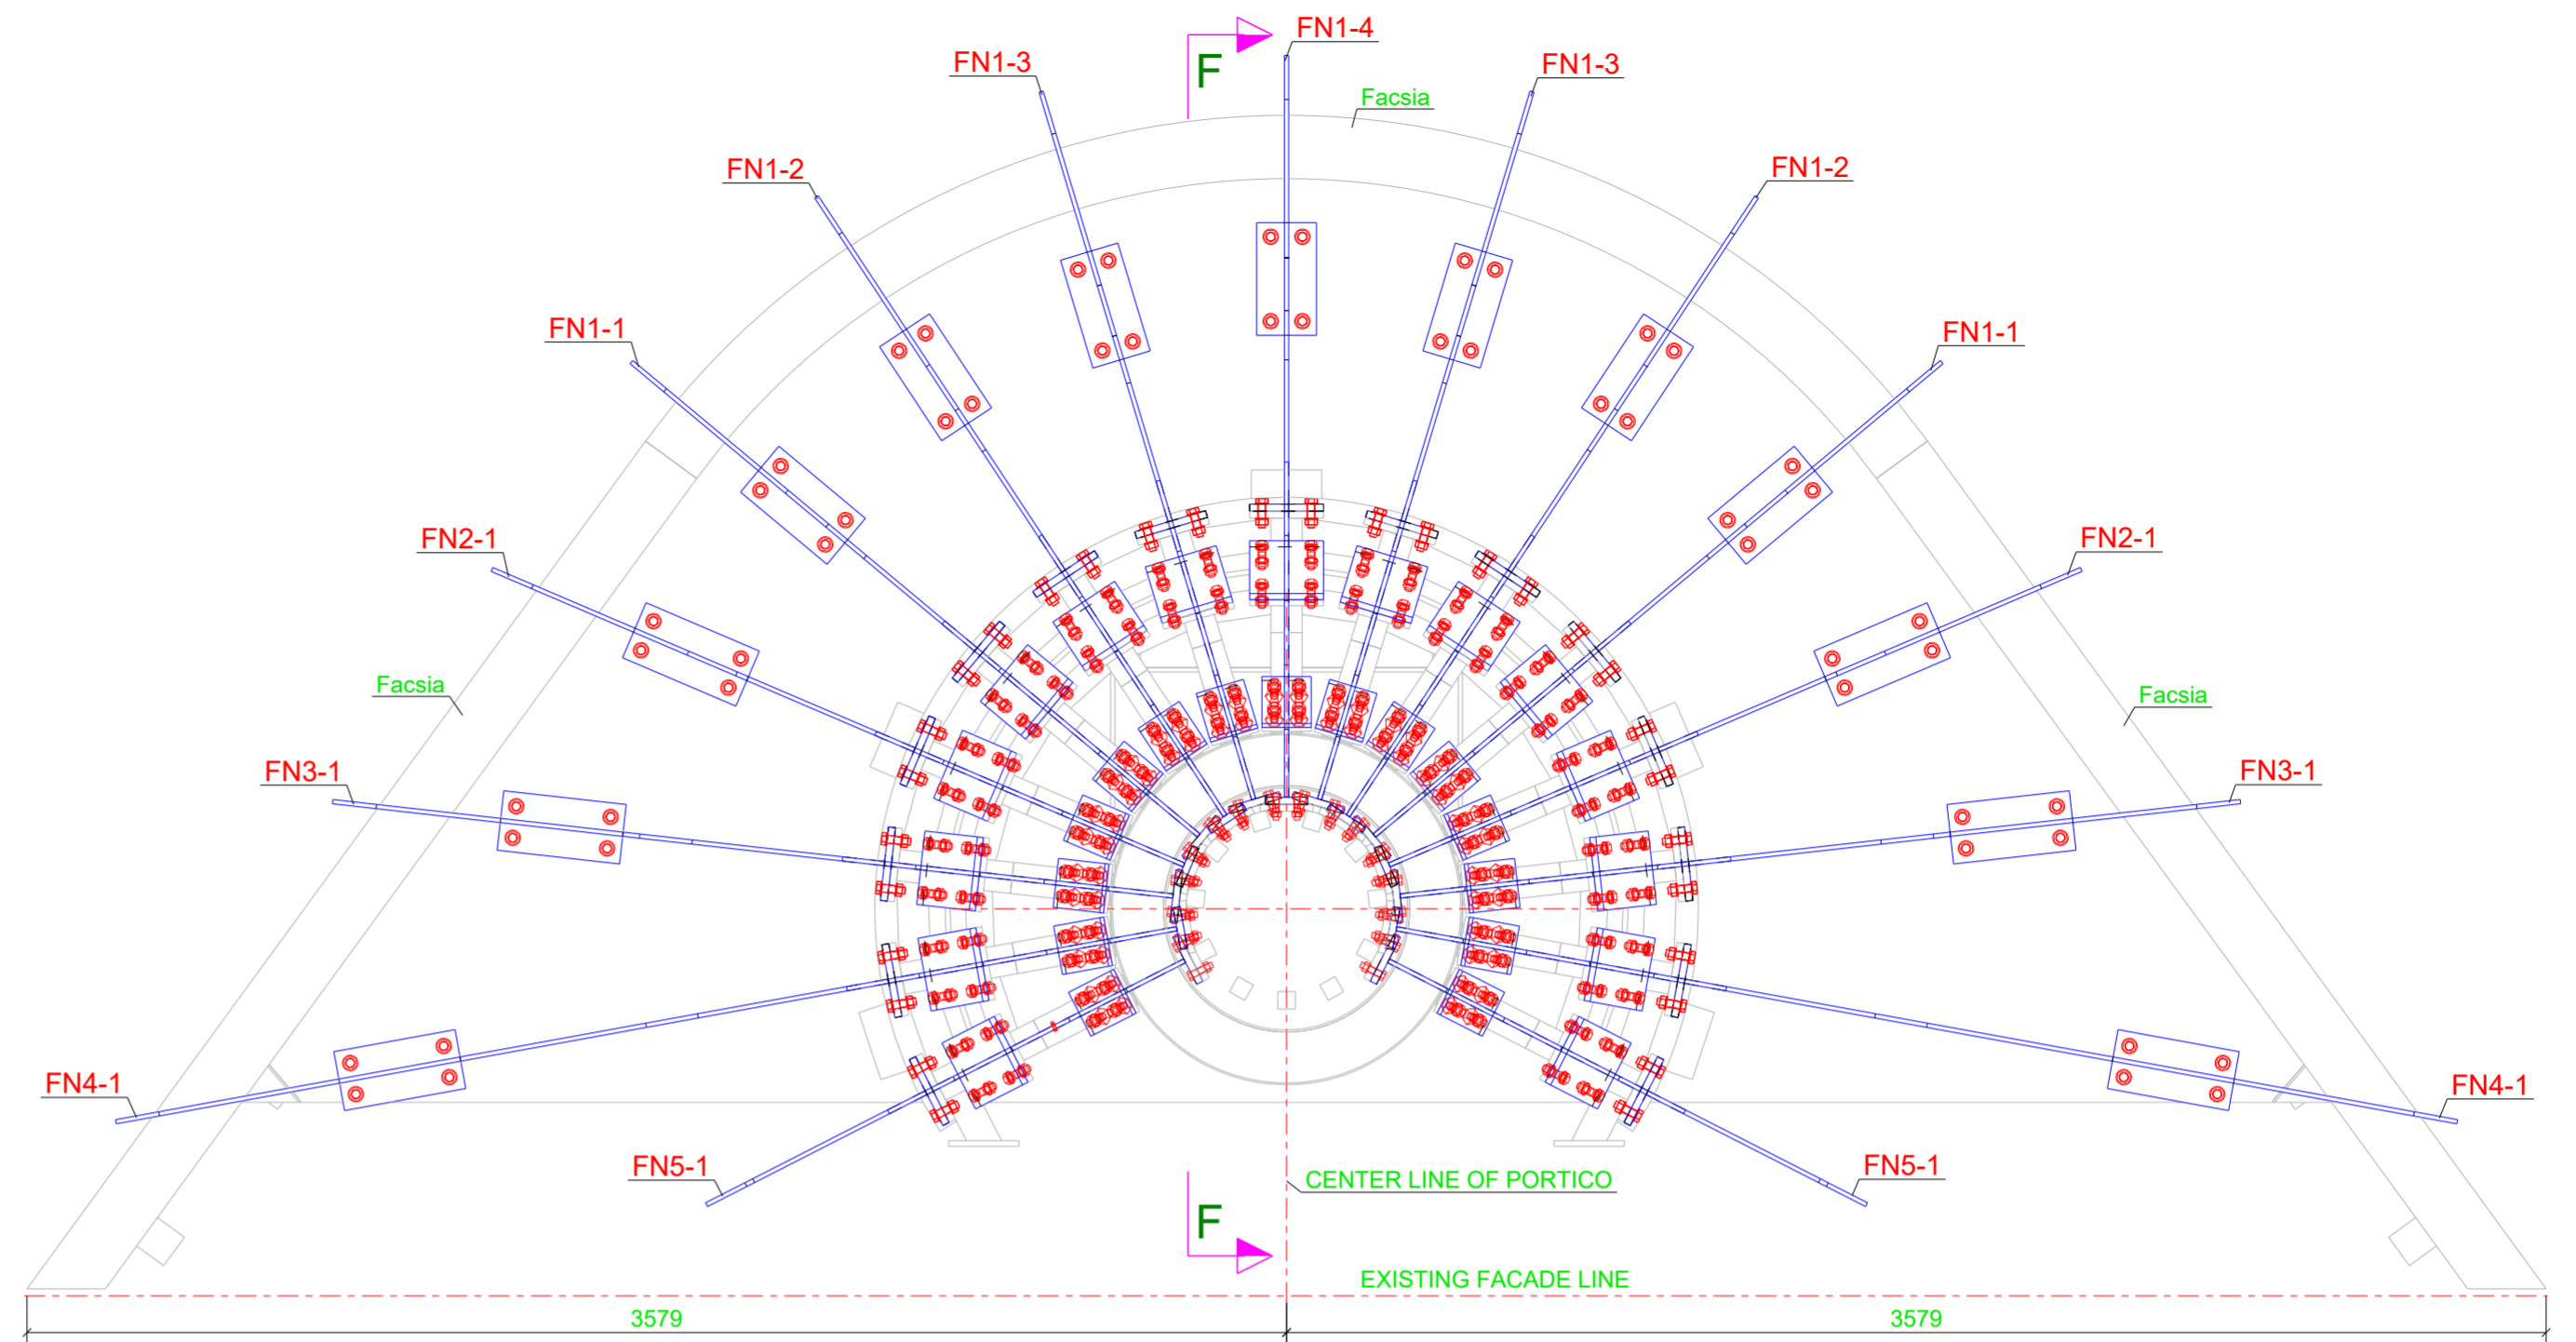


Fins
1:20

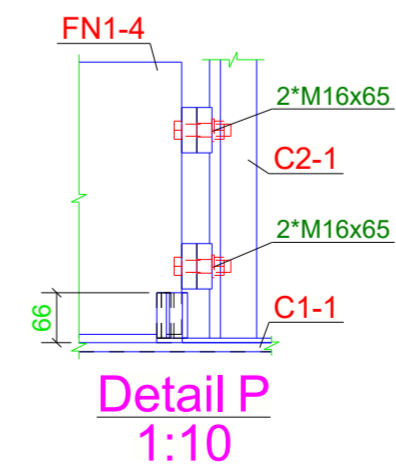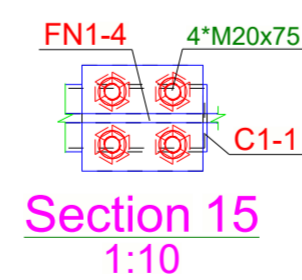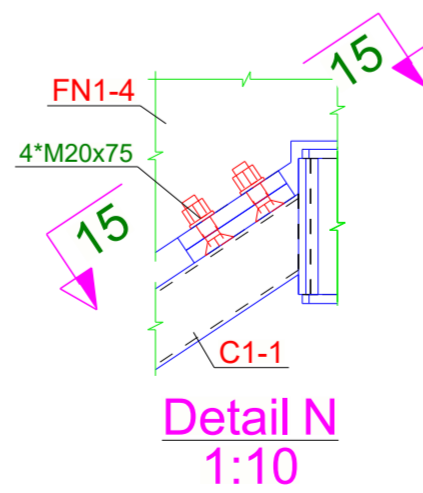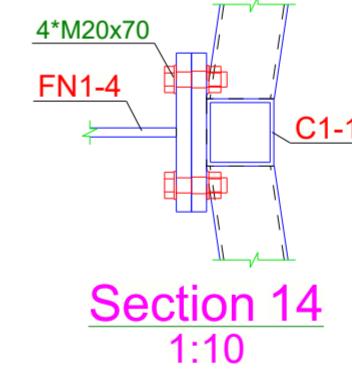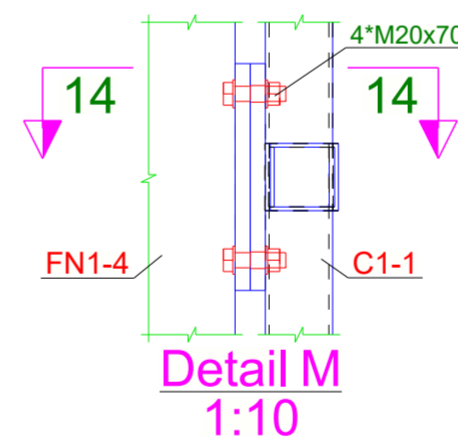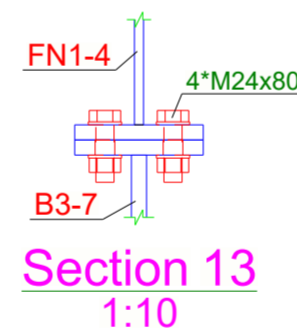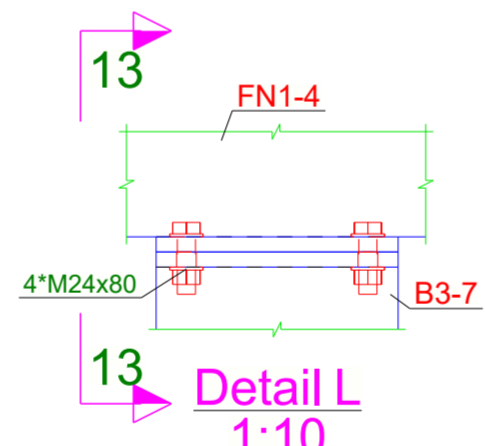


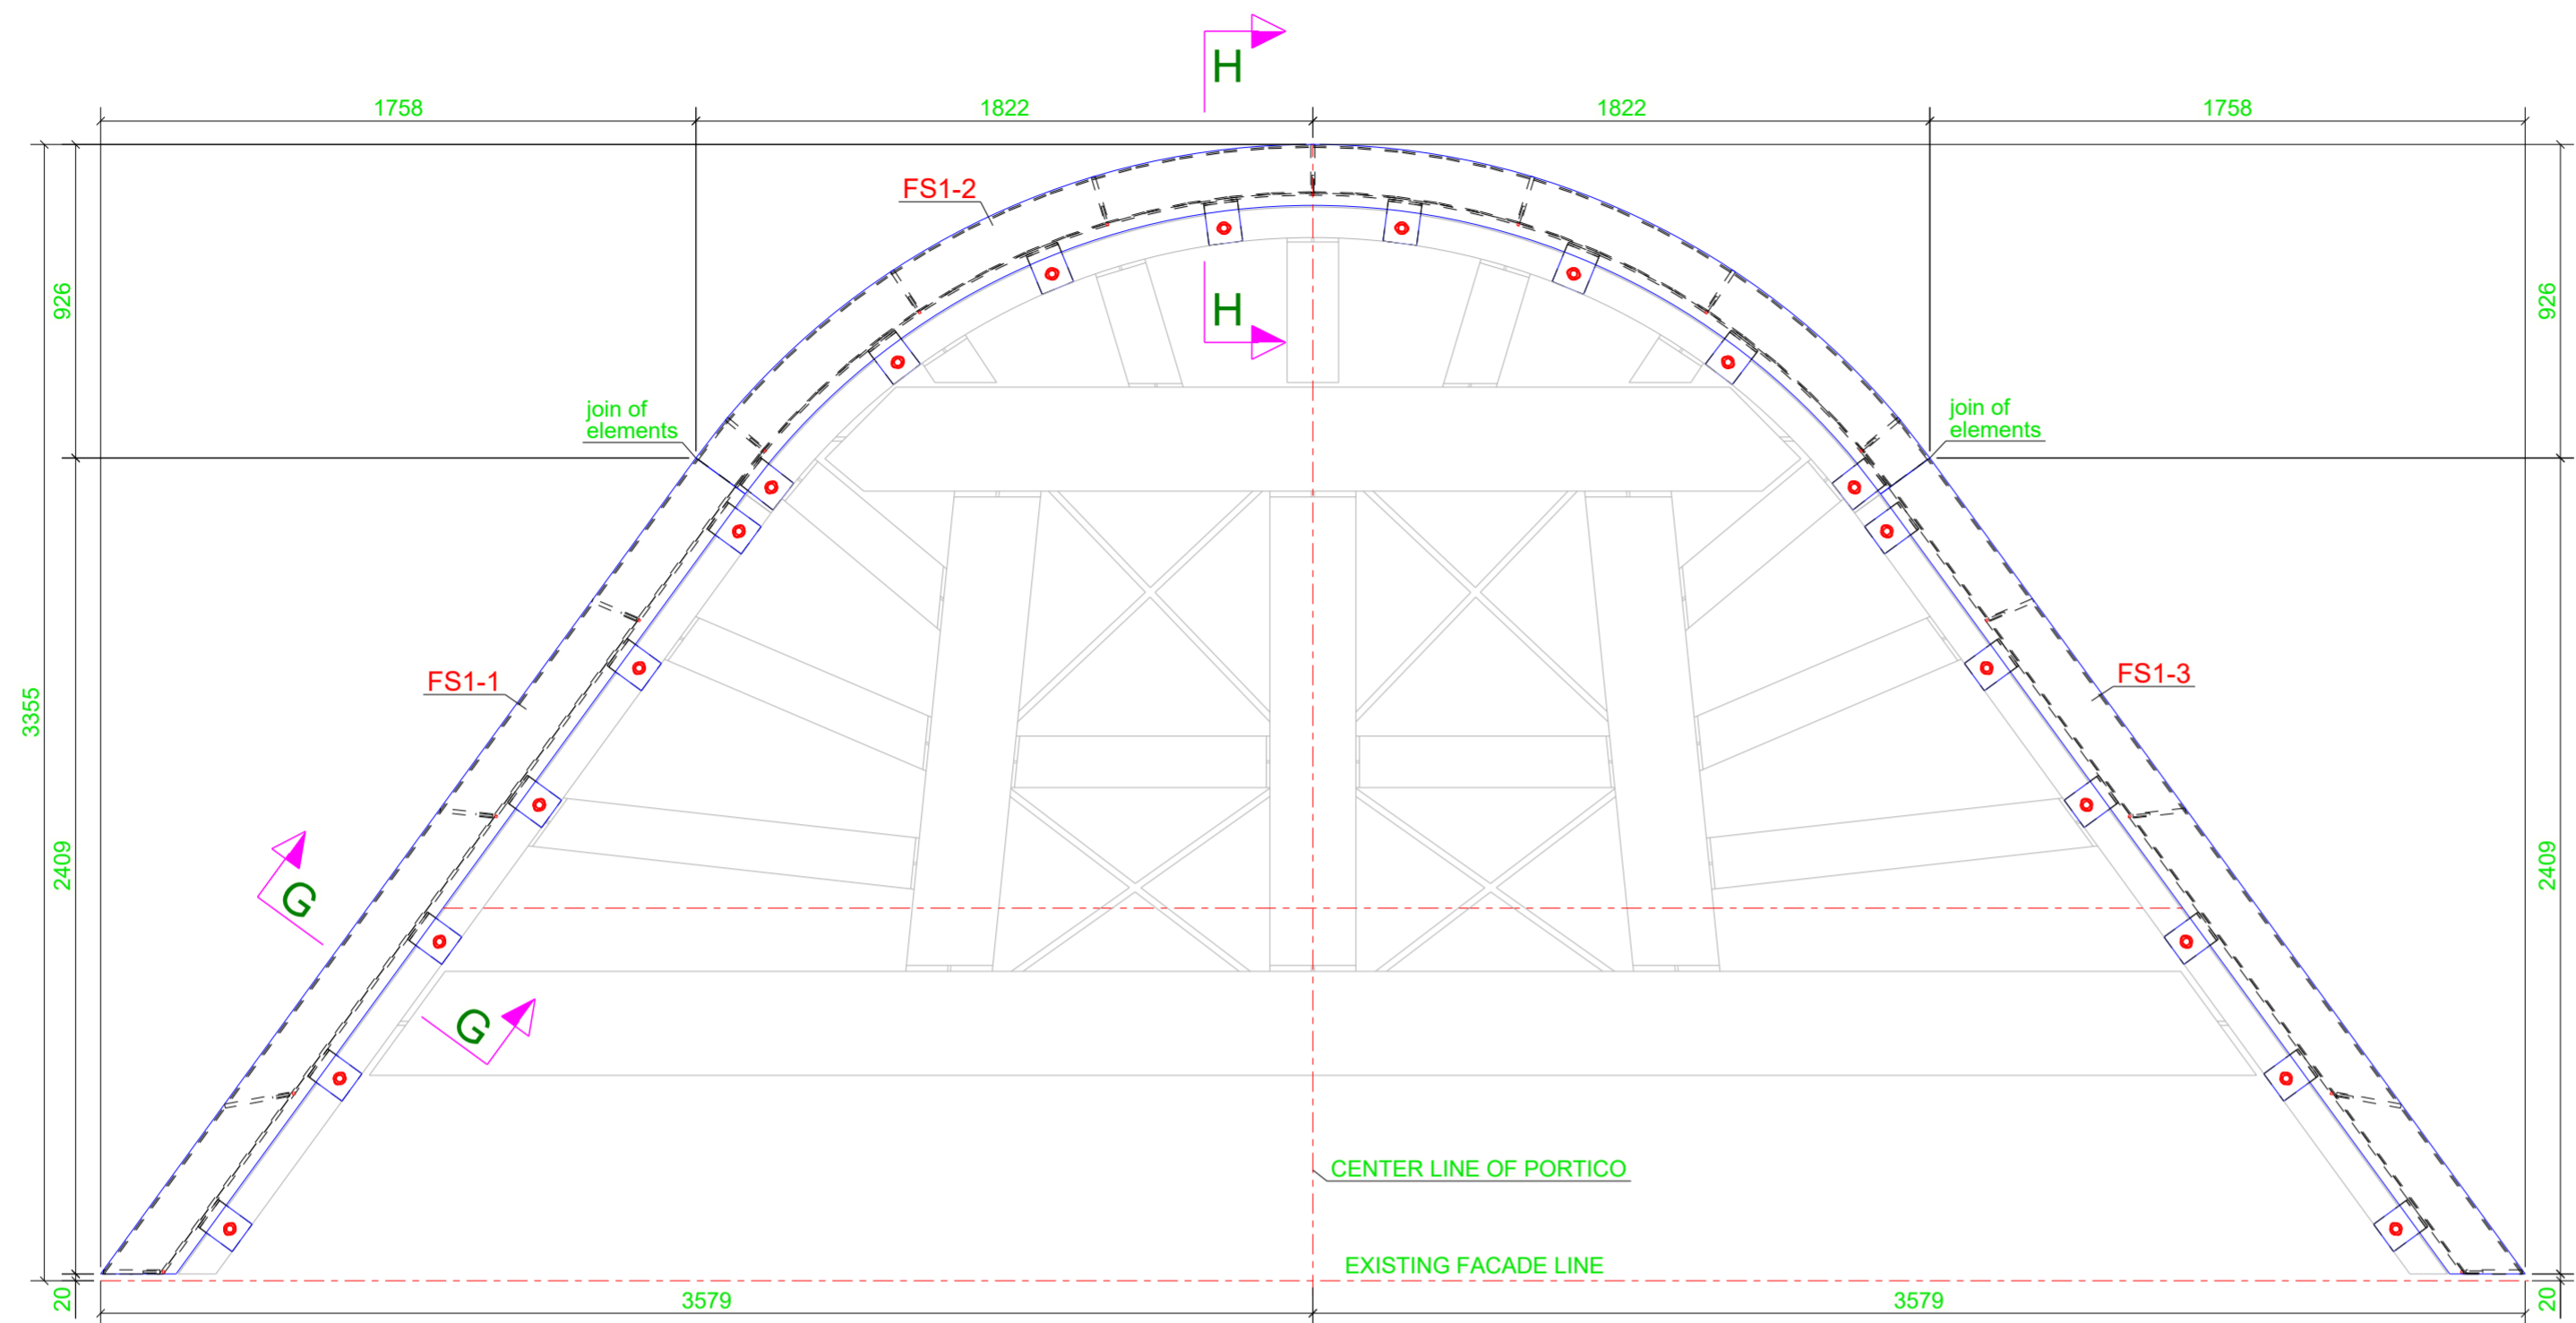




Fascia
1:20

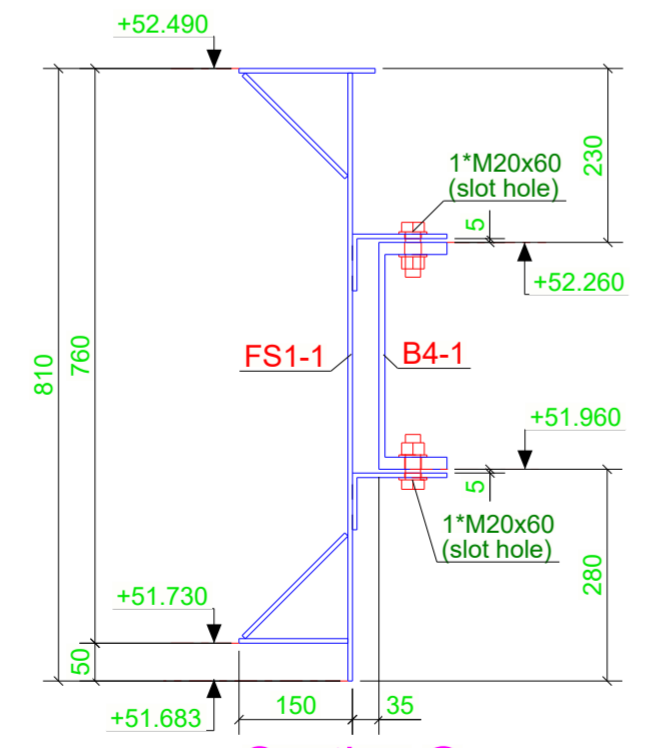


Section G
1:10

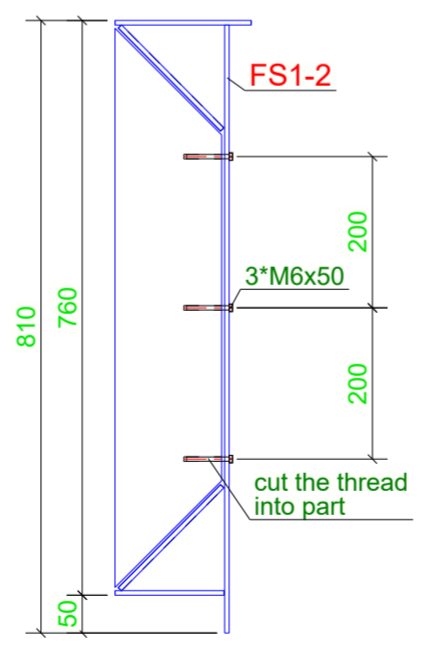


Section H
1:10

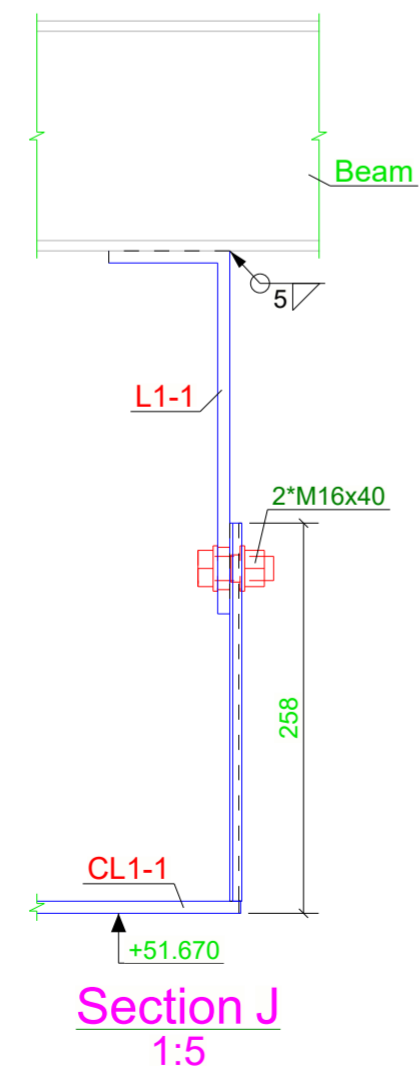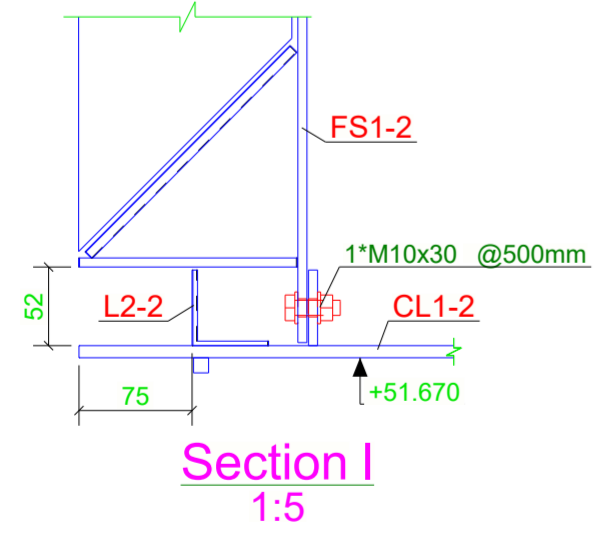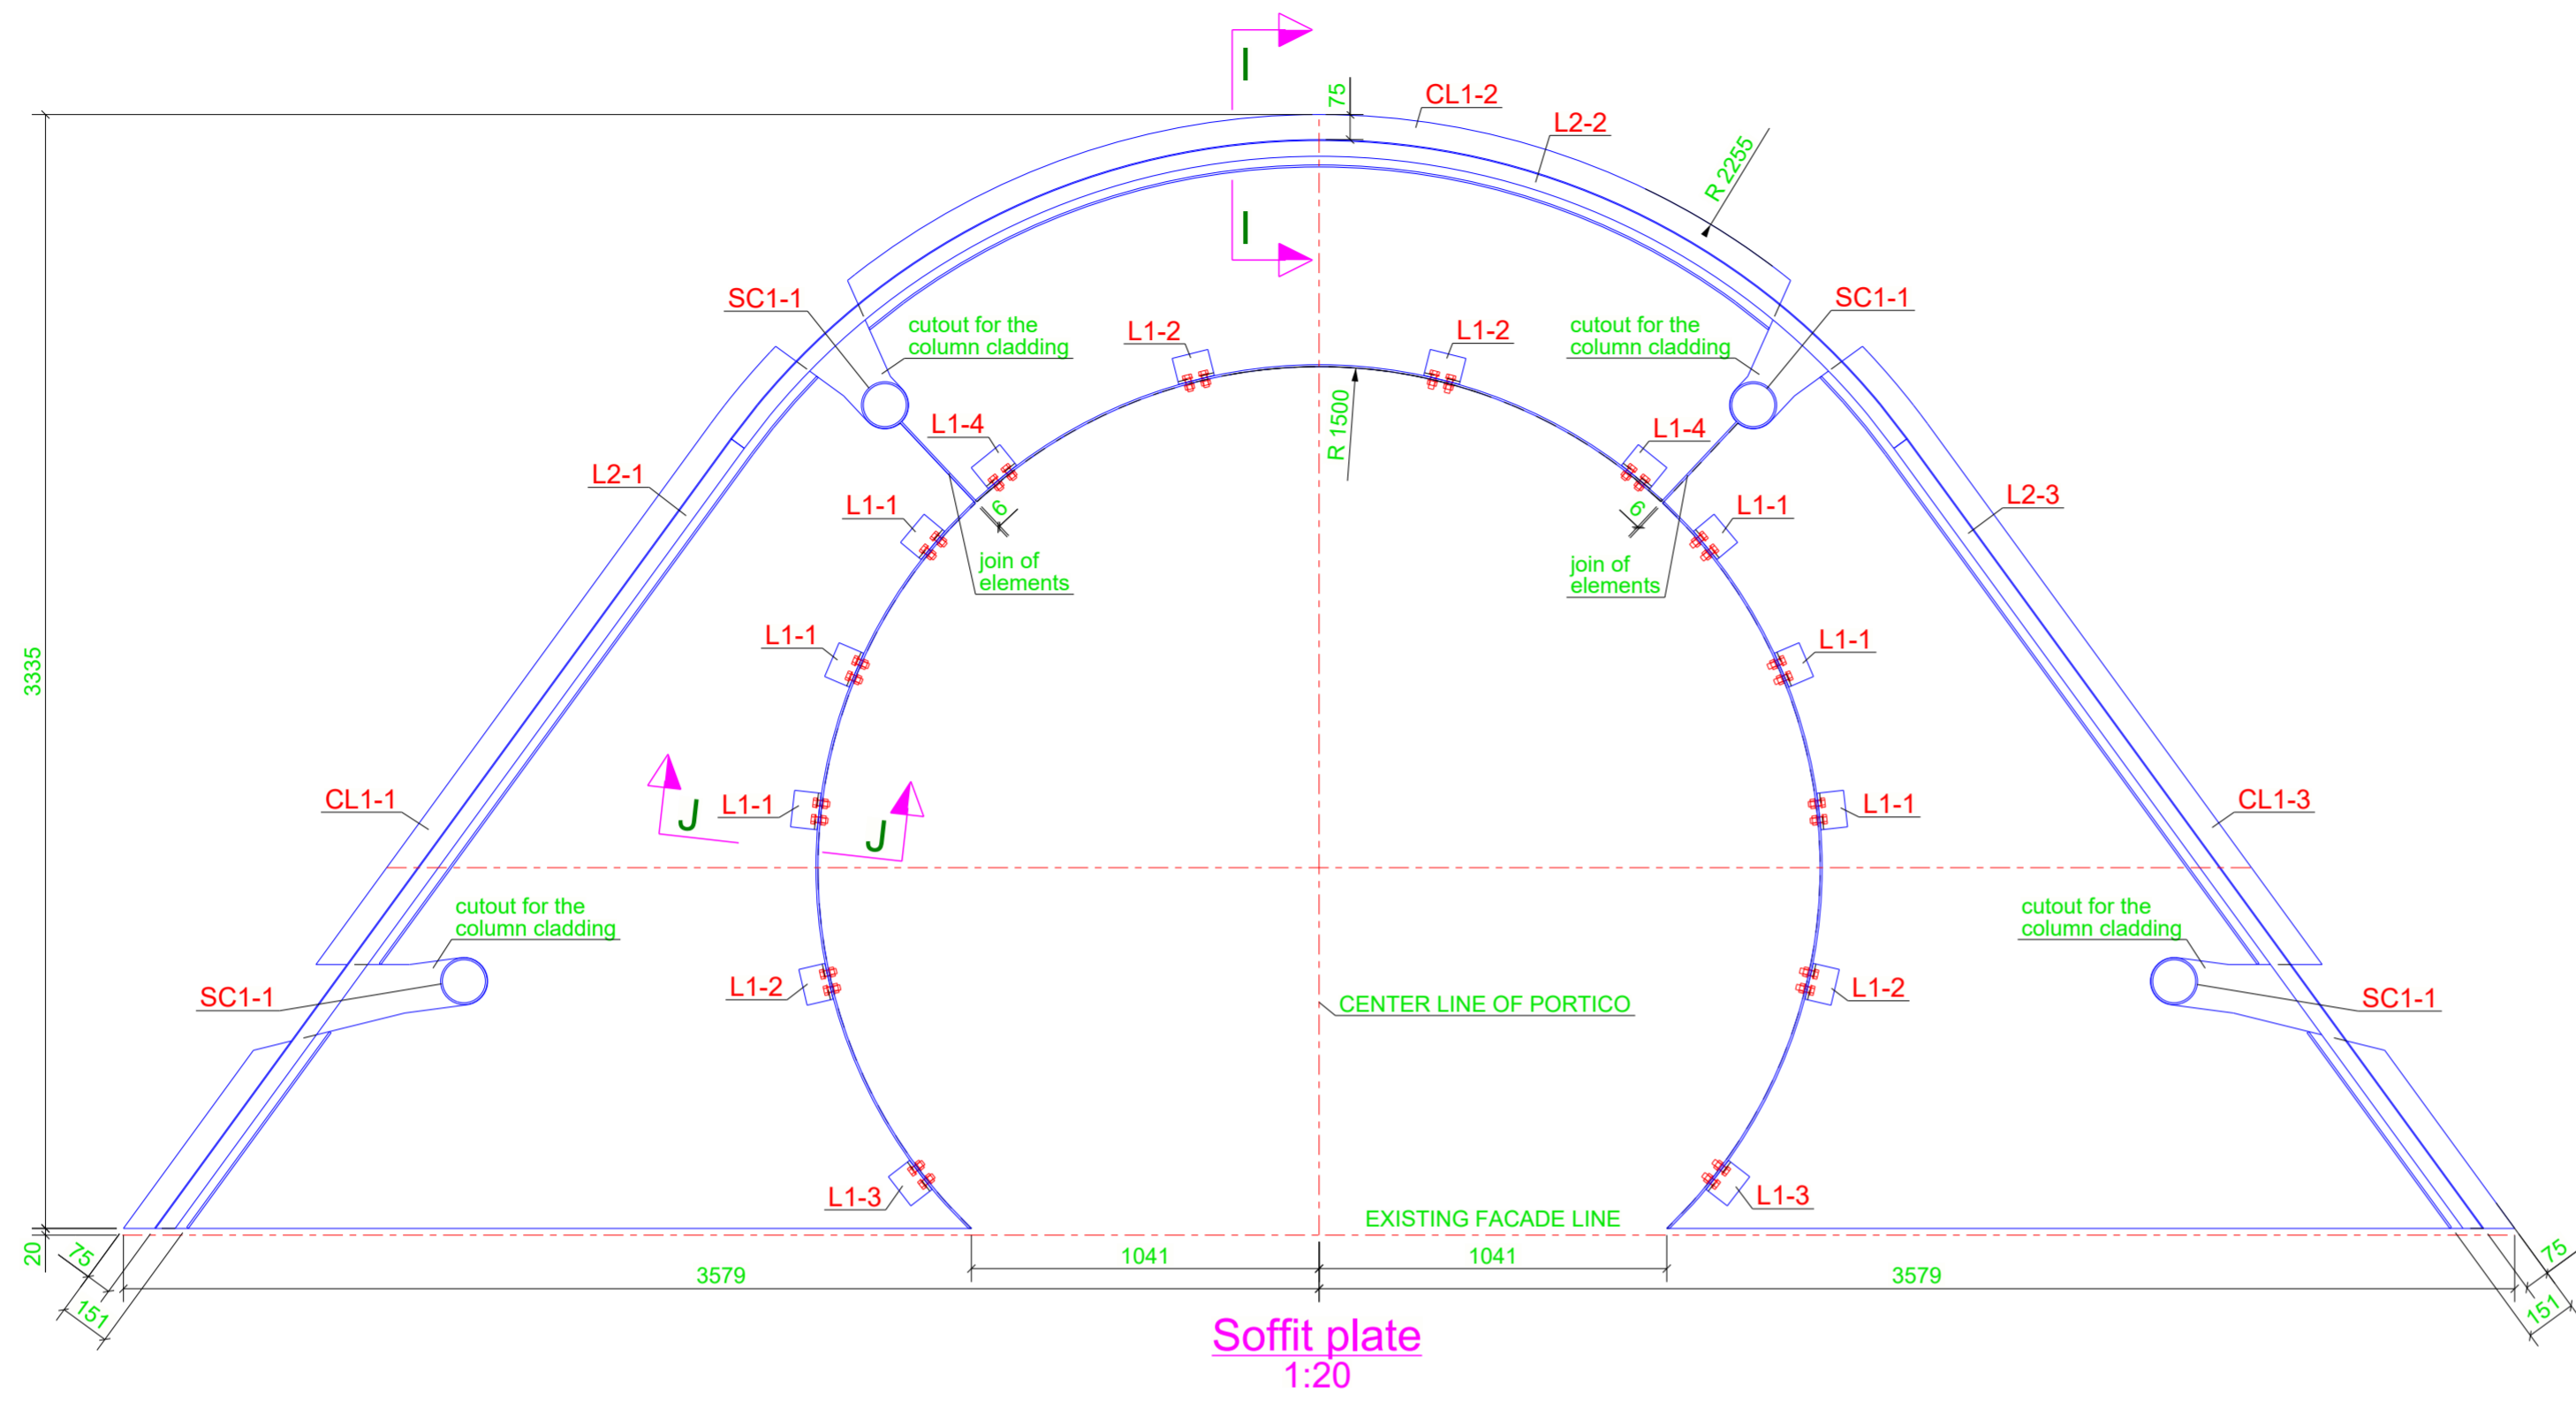


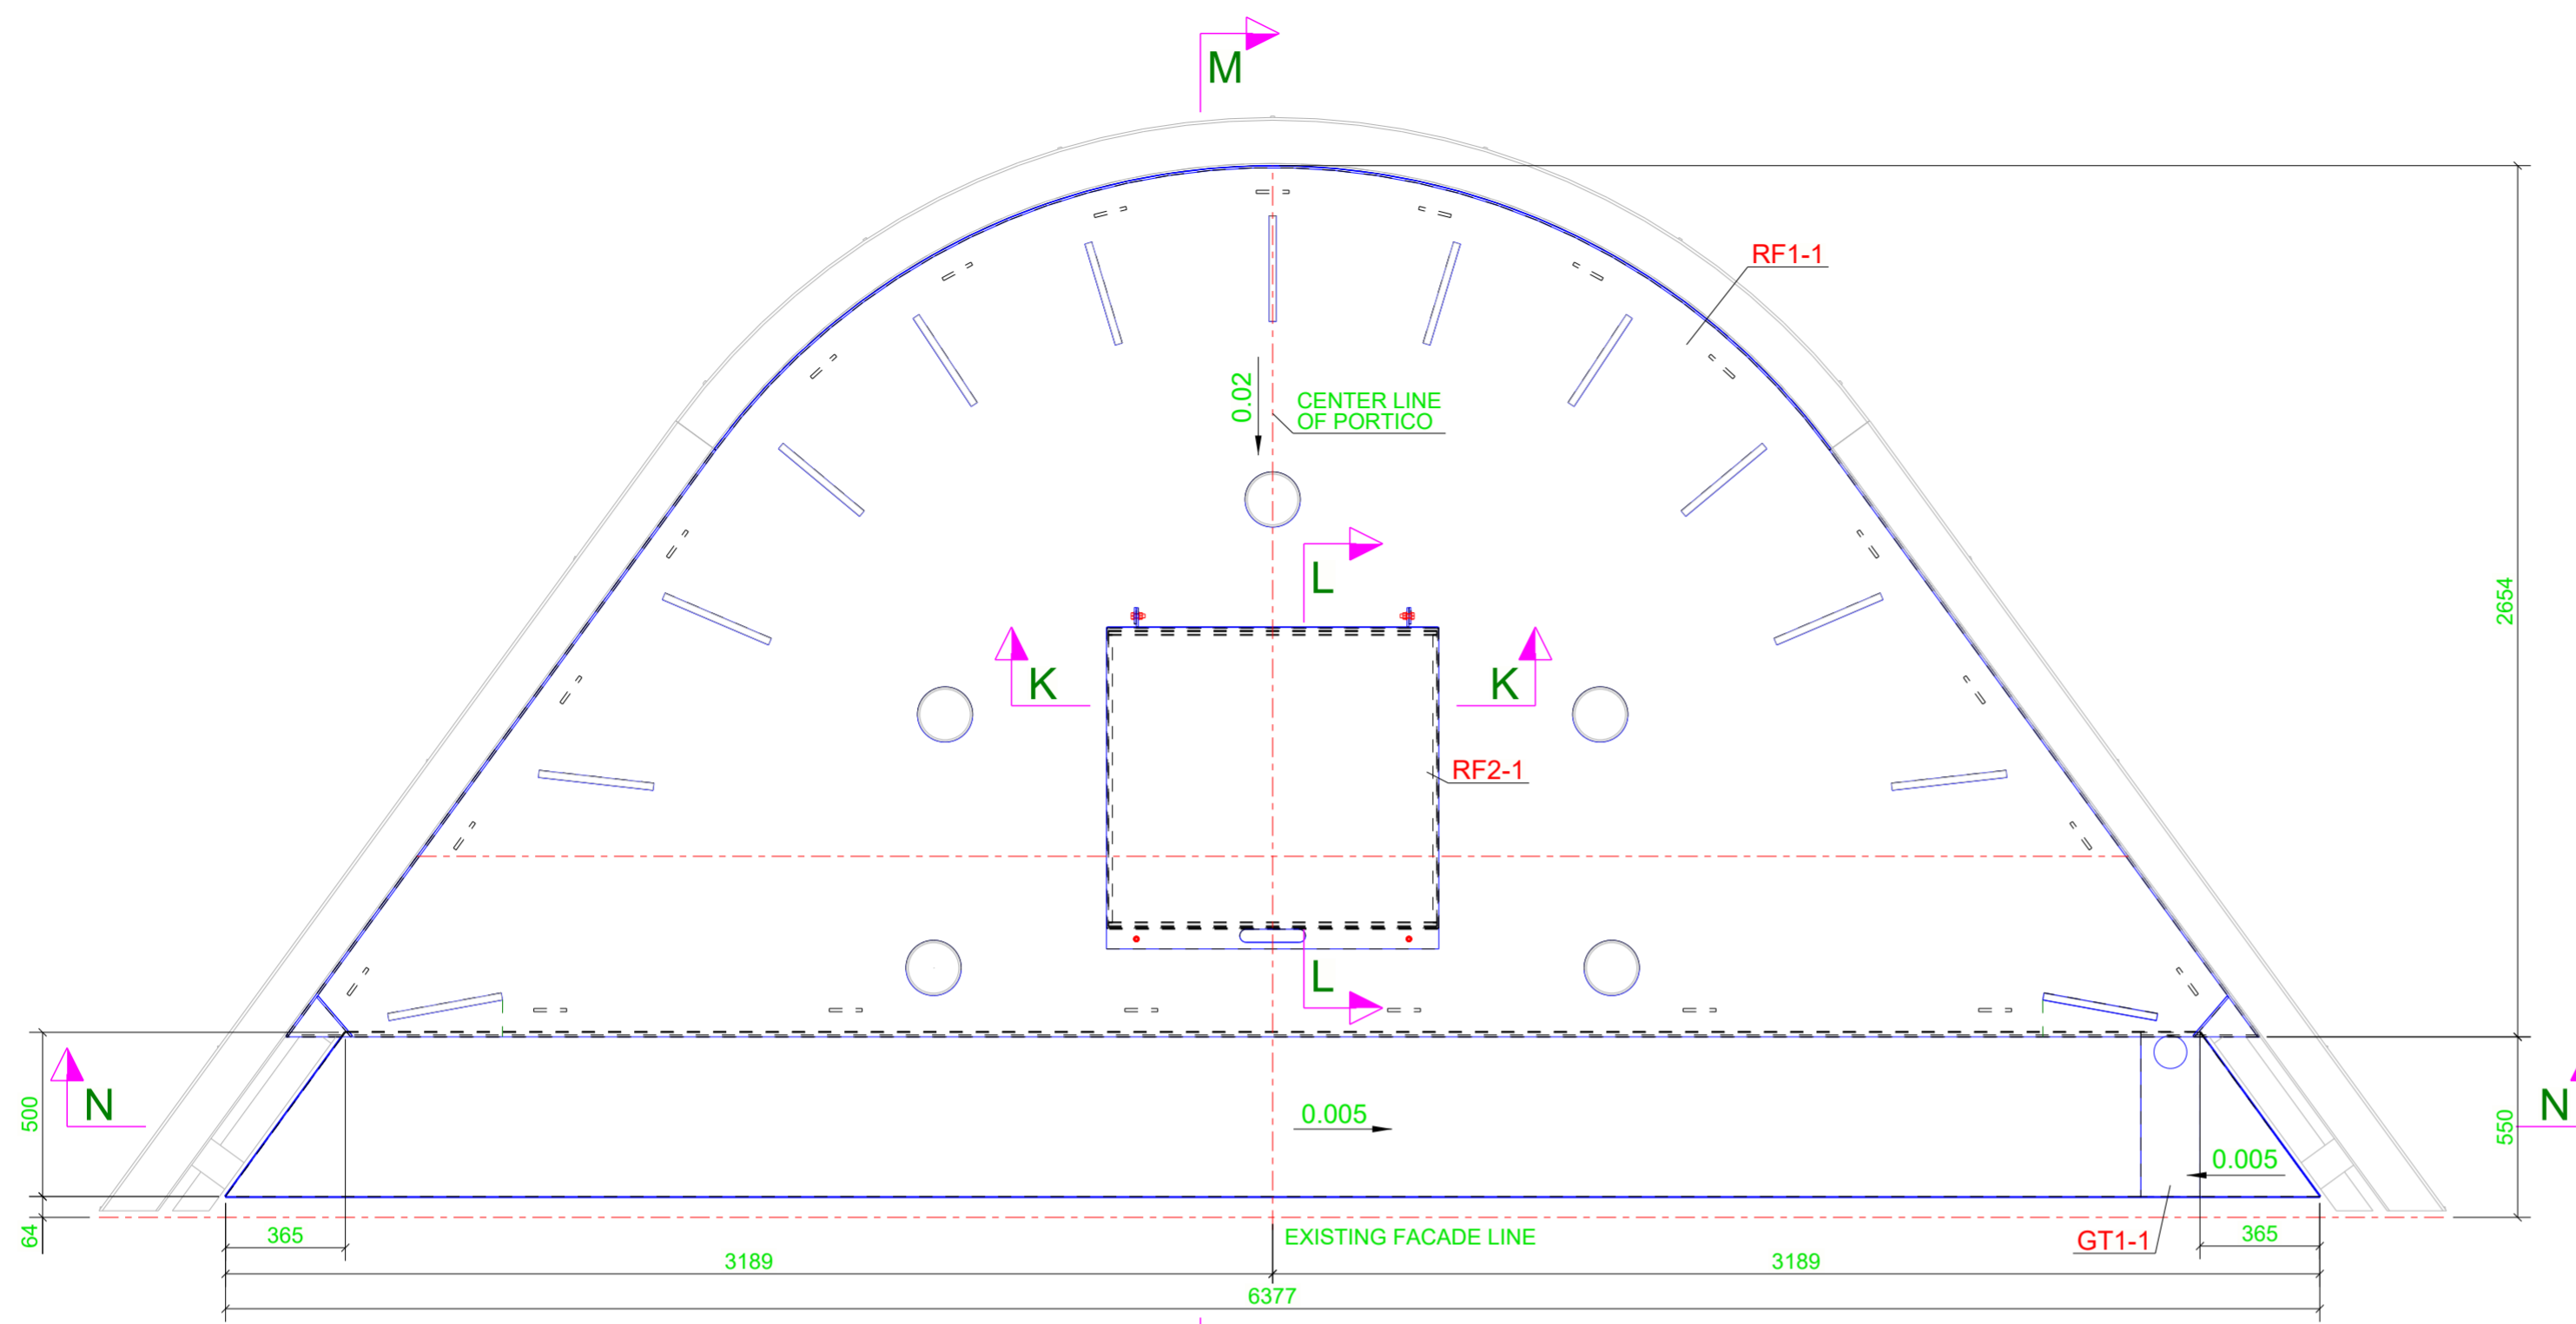


Roof plate and gutter
1:20

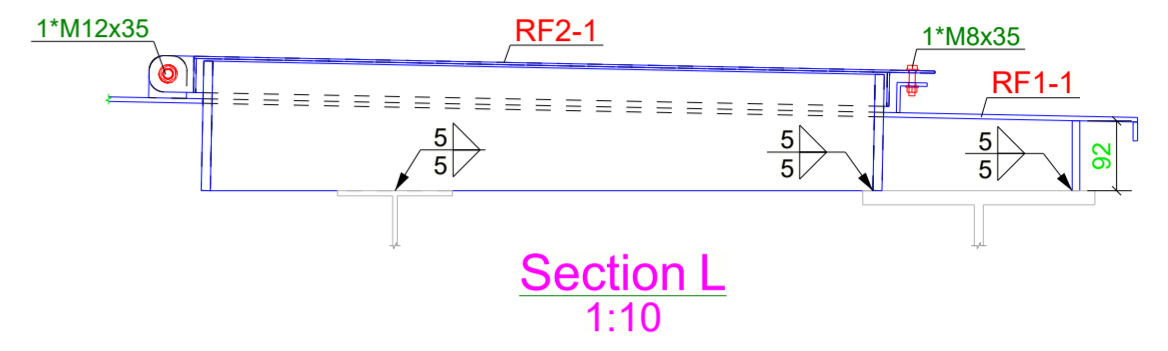


Section L
1:10

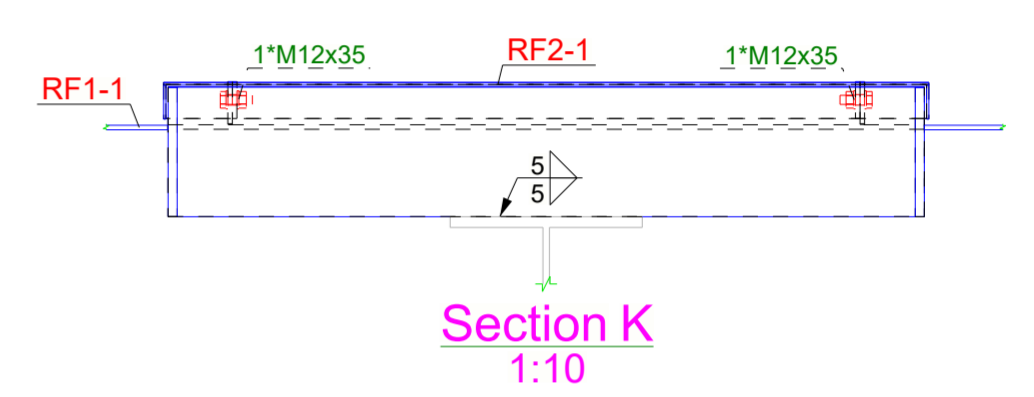

Section K
1:10

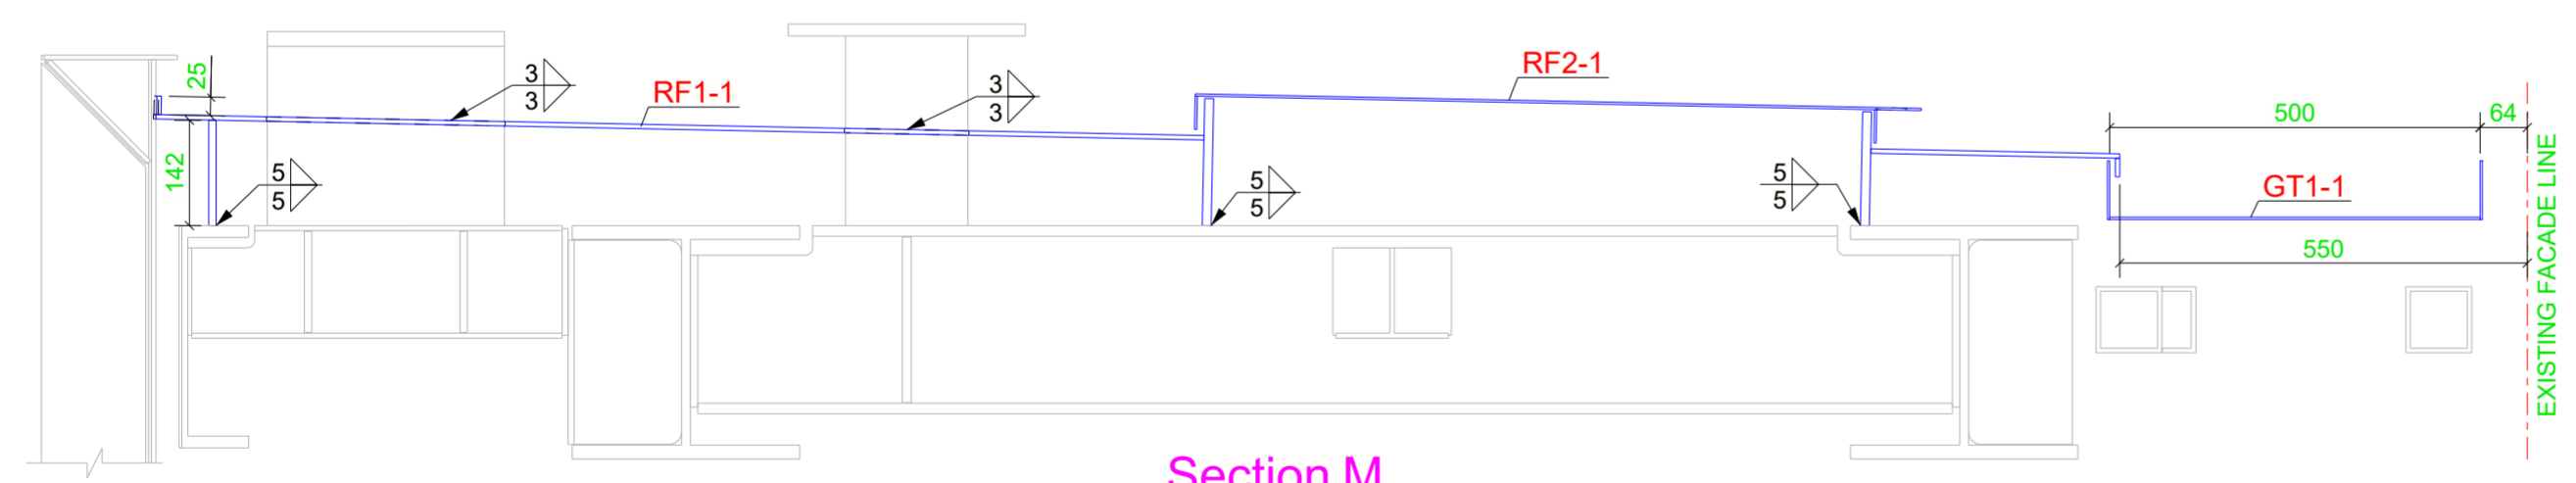

Section M
1:10

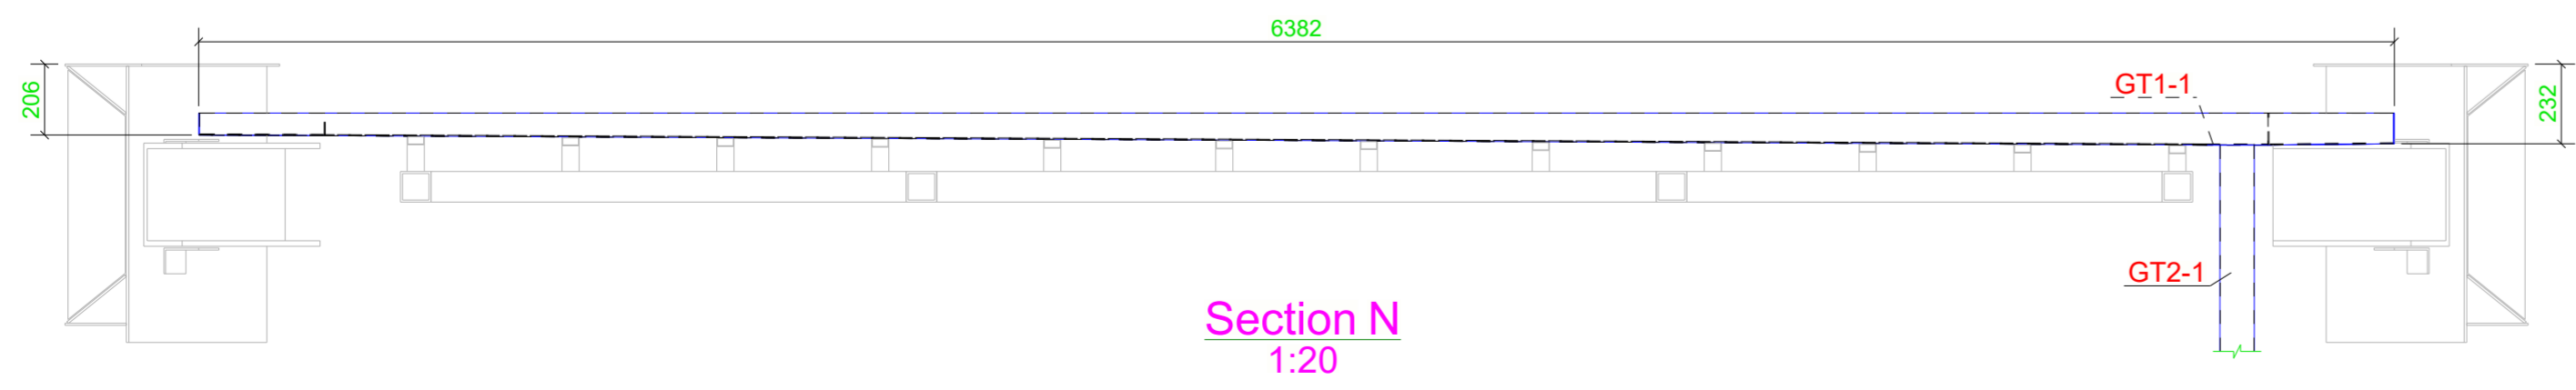

Section N
1:20